


LVK NORTHSIDE HANGAR COMPLEX LAYOUT PLAN

AIRWAY BLVD

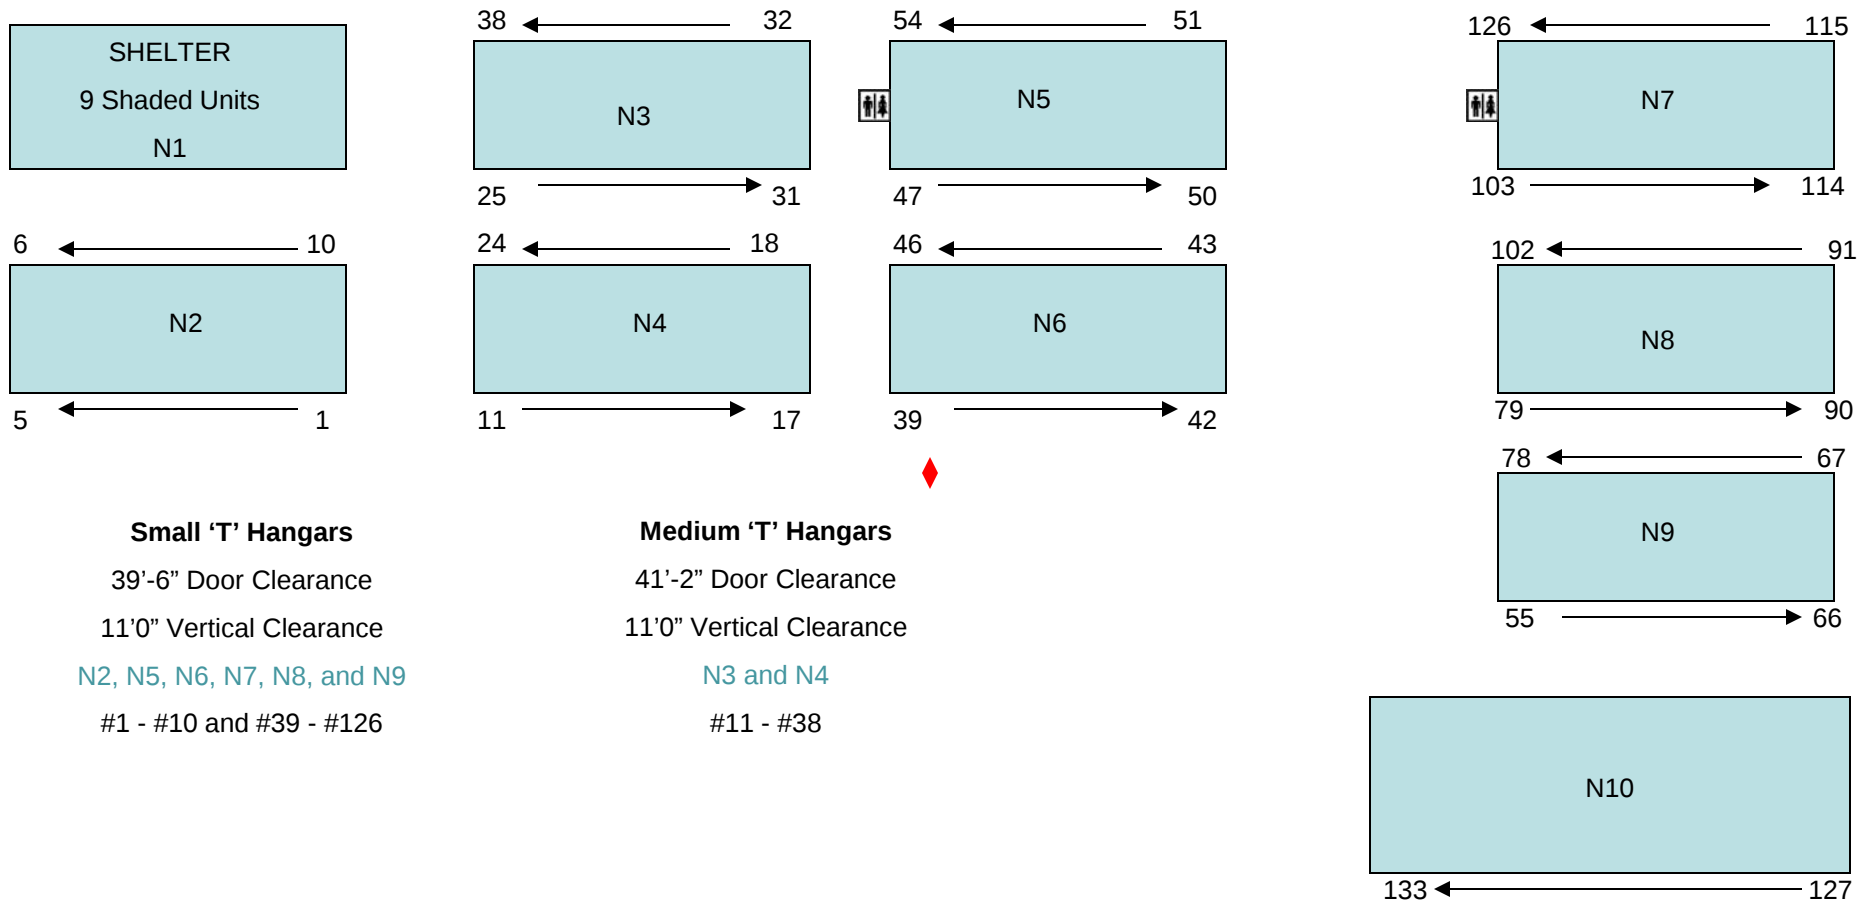

Restrooms
Wash Rack



Drawing not to scale.

K
I
T
T
Y

H
A
W
K

R
D