


LVK SOUTHSIDE HANGAR COMPLEX LAYOUT PLAN

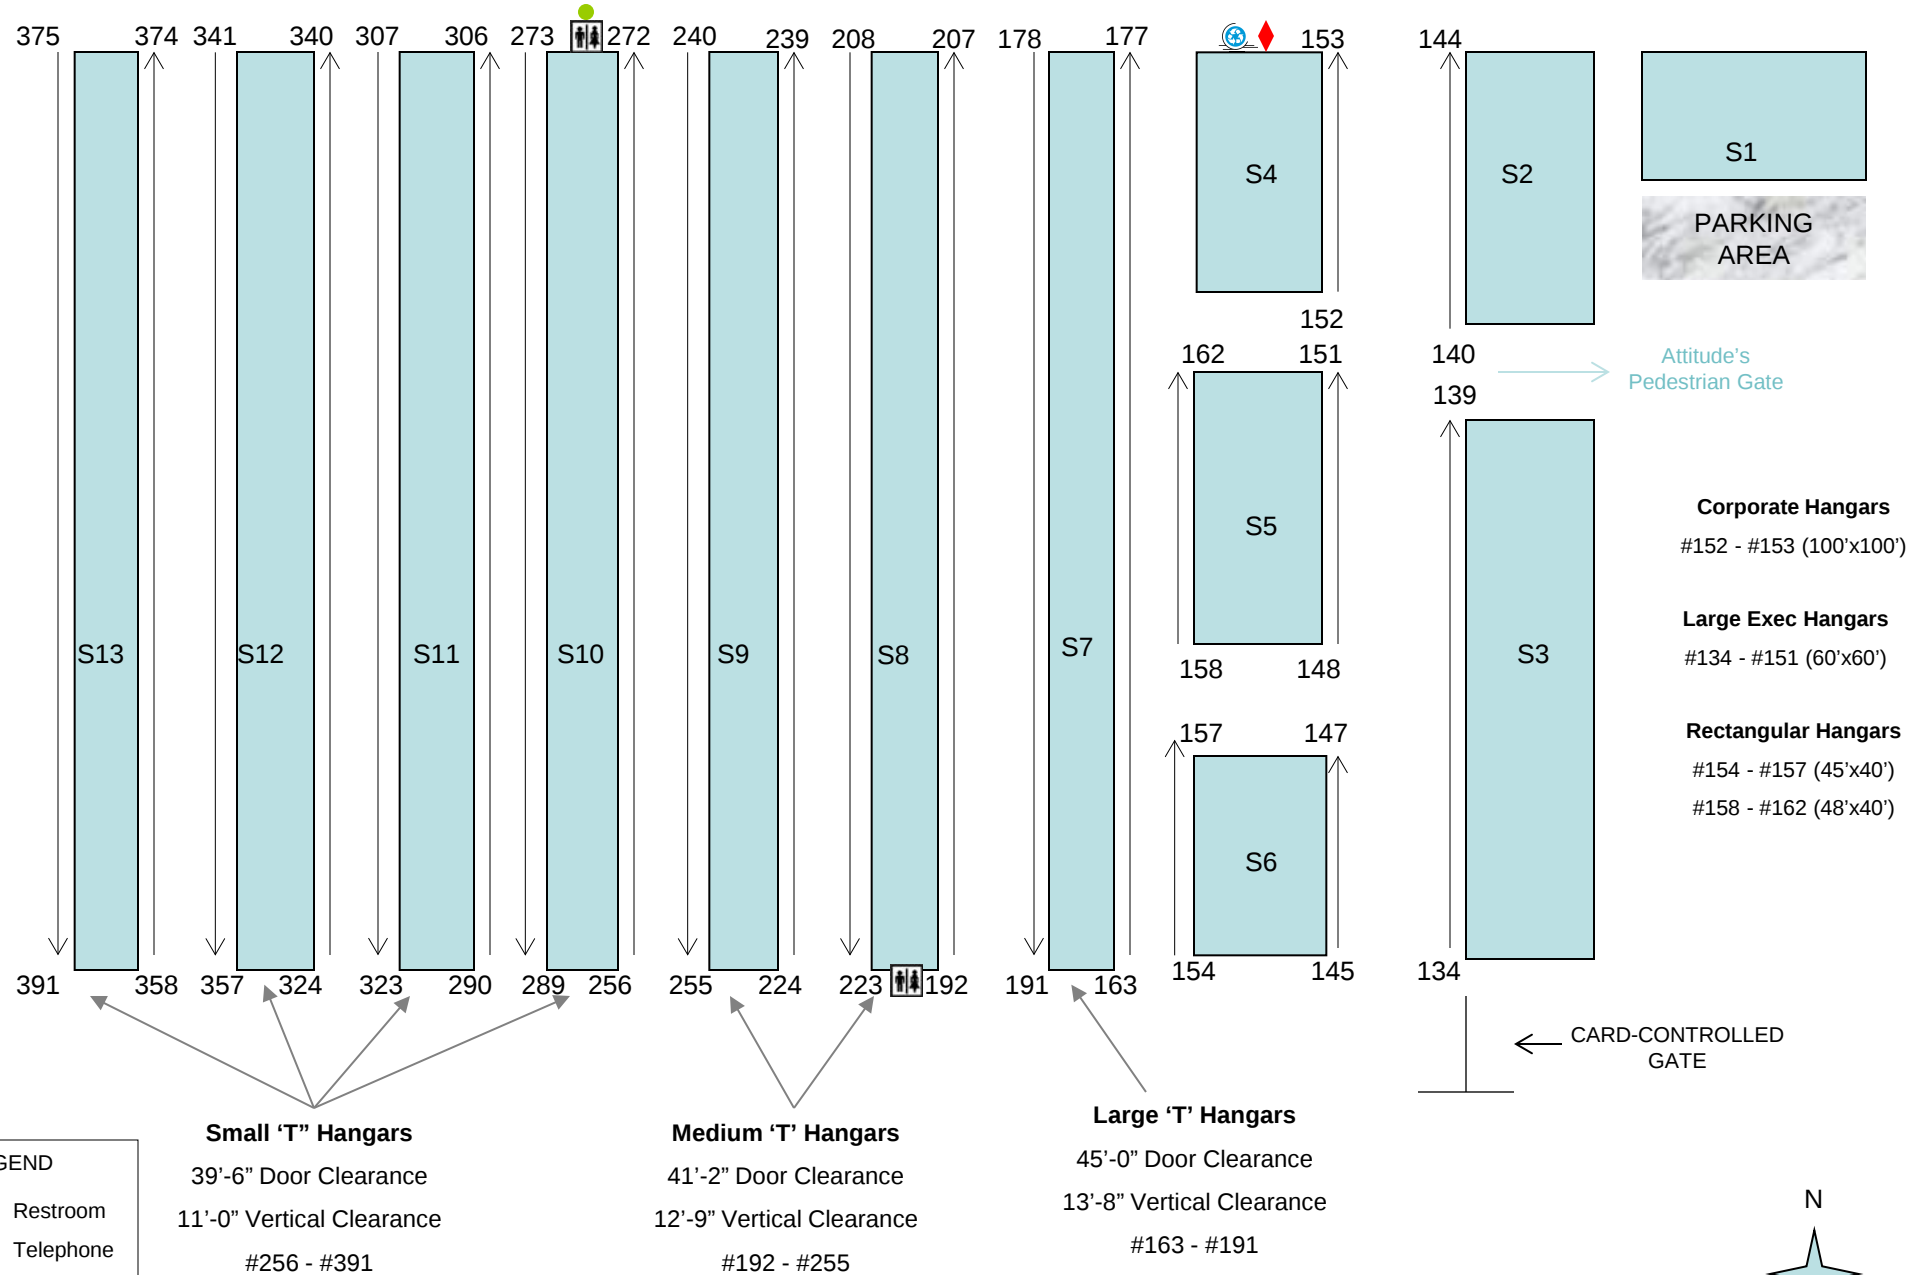

Drawing not to scale.