




EAST AVENUE
CONCEPTUAL ALTERNATIVES

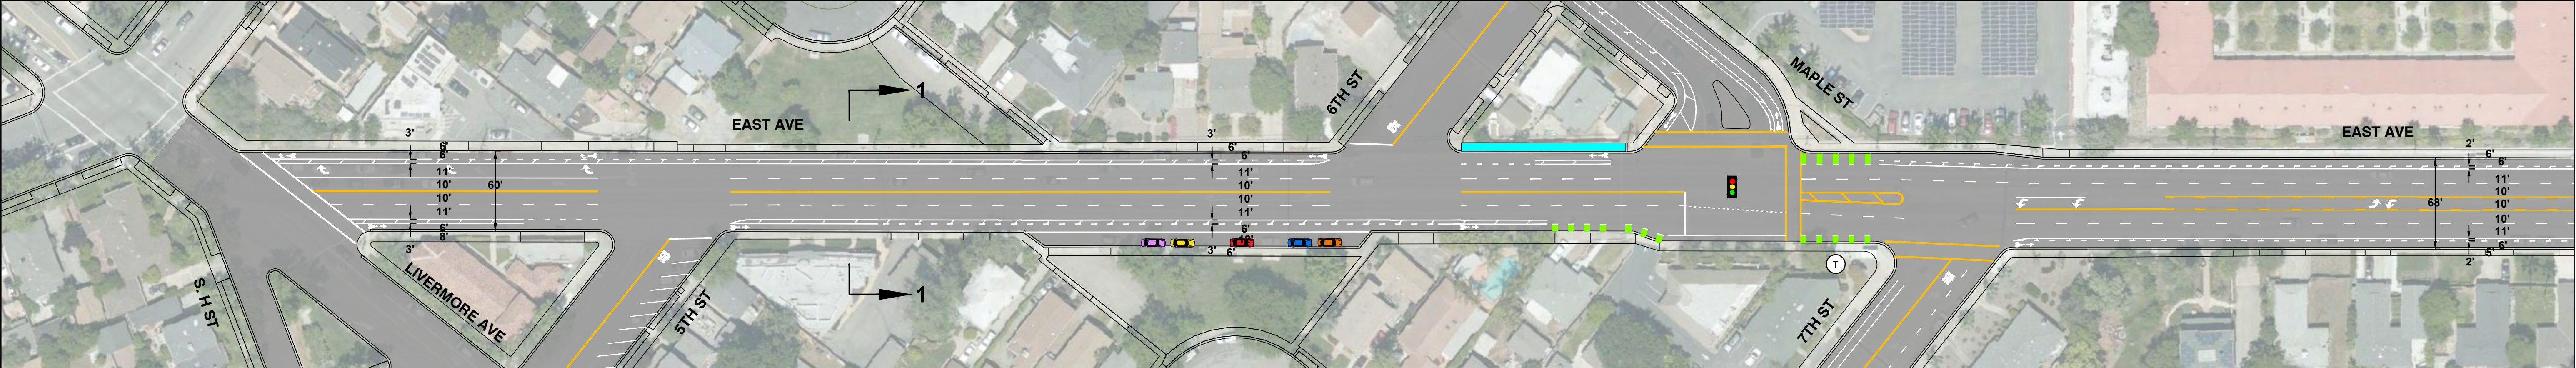

ALTERNATIVE 1

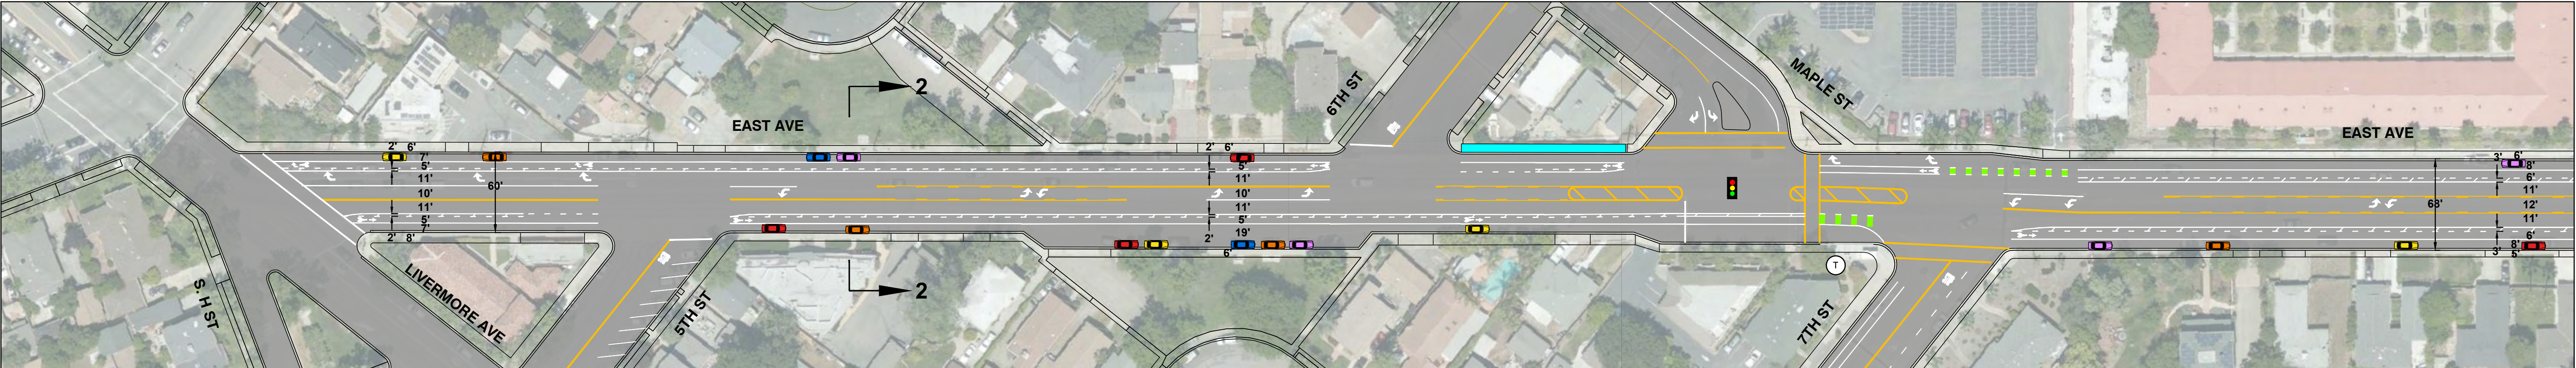


ALTERNATIVE 2

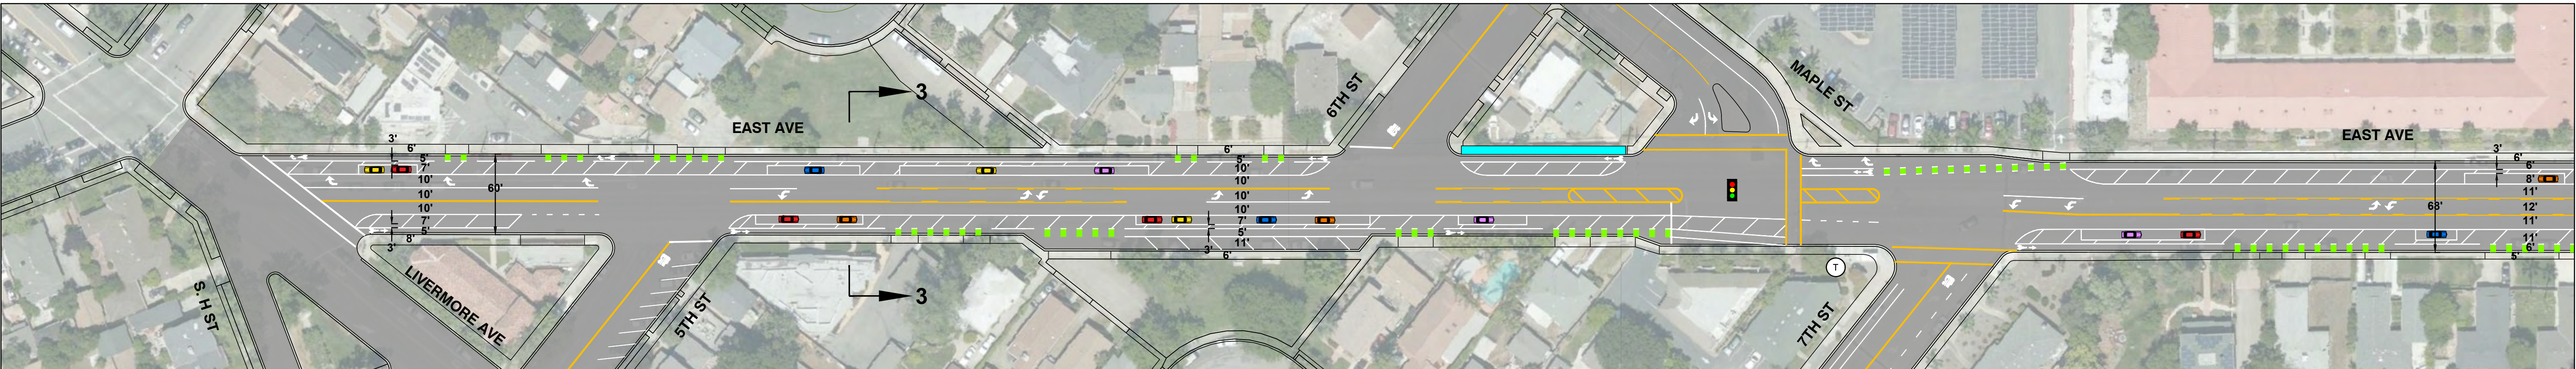


ALTERNATIVE 3

Legend


- Ⓣ Transit (Bus) Stop
- New Sidewalk/Bulbout/Corner Island Concrete Installation

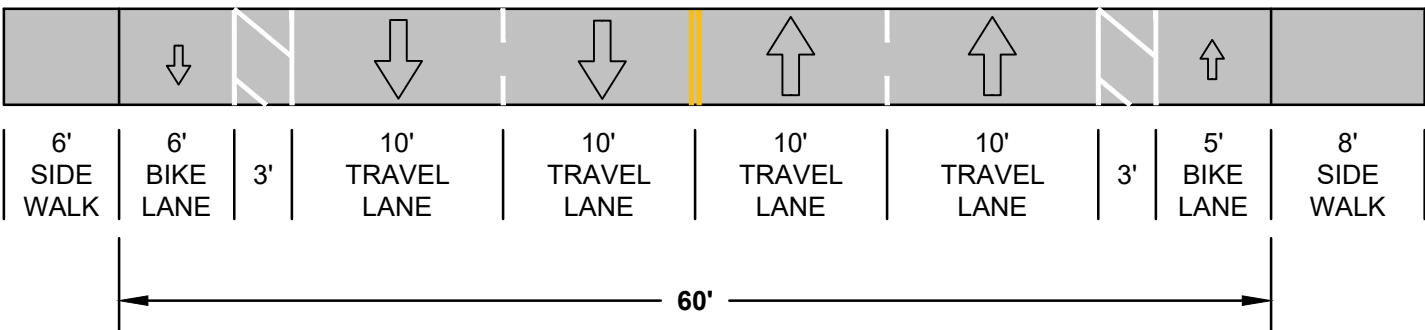


ALTERNATIVE 1

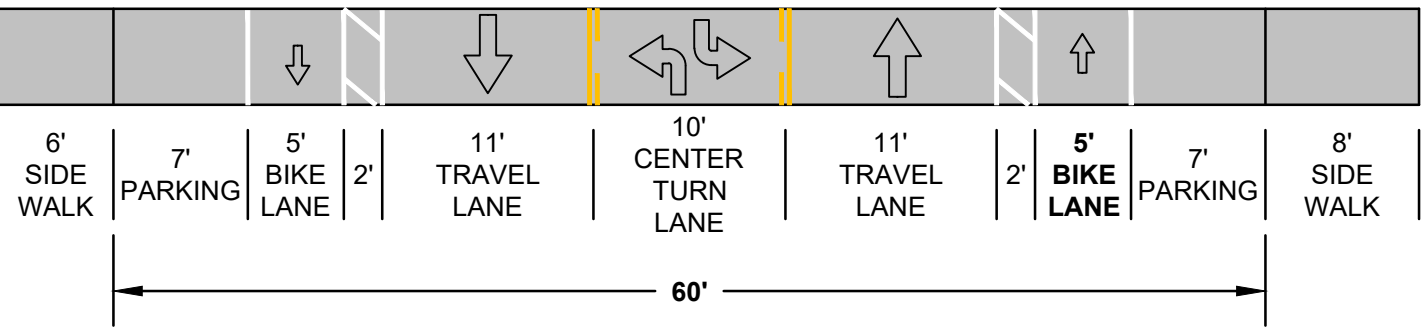


ALTERNATIVE 2

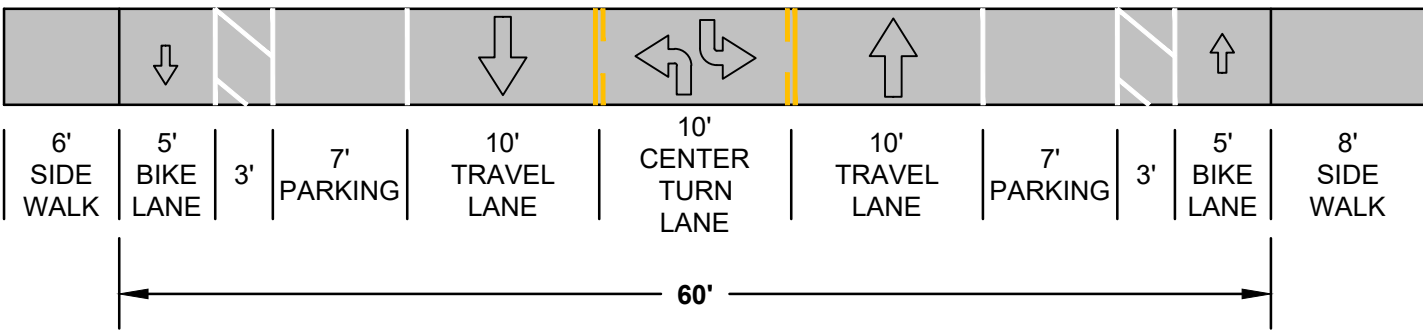


ALTERNATIVE 3

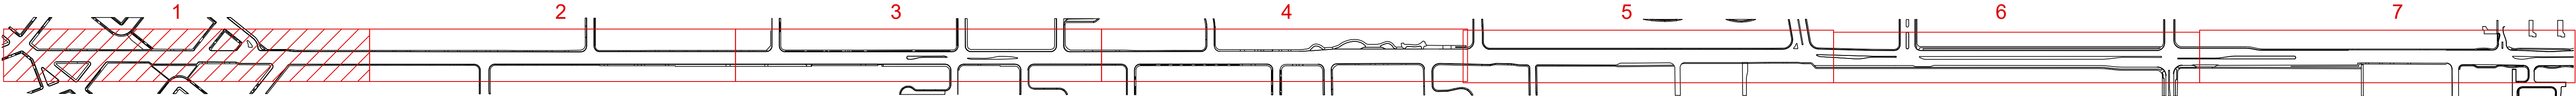


KEY MAP

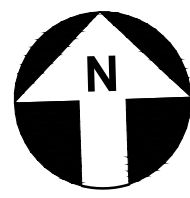


EAST AVENUE
CONCEPTUAL ALTERNATIVES

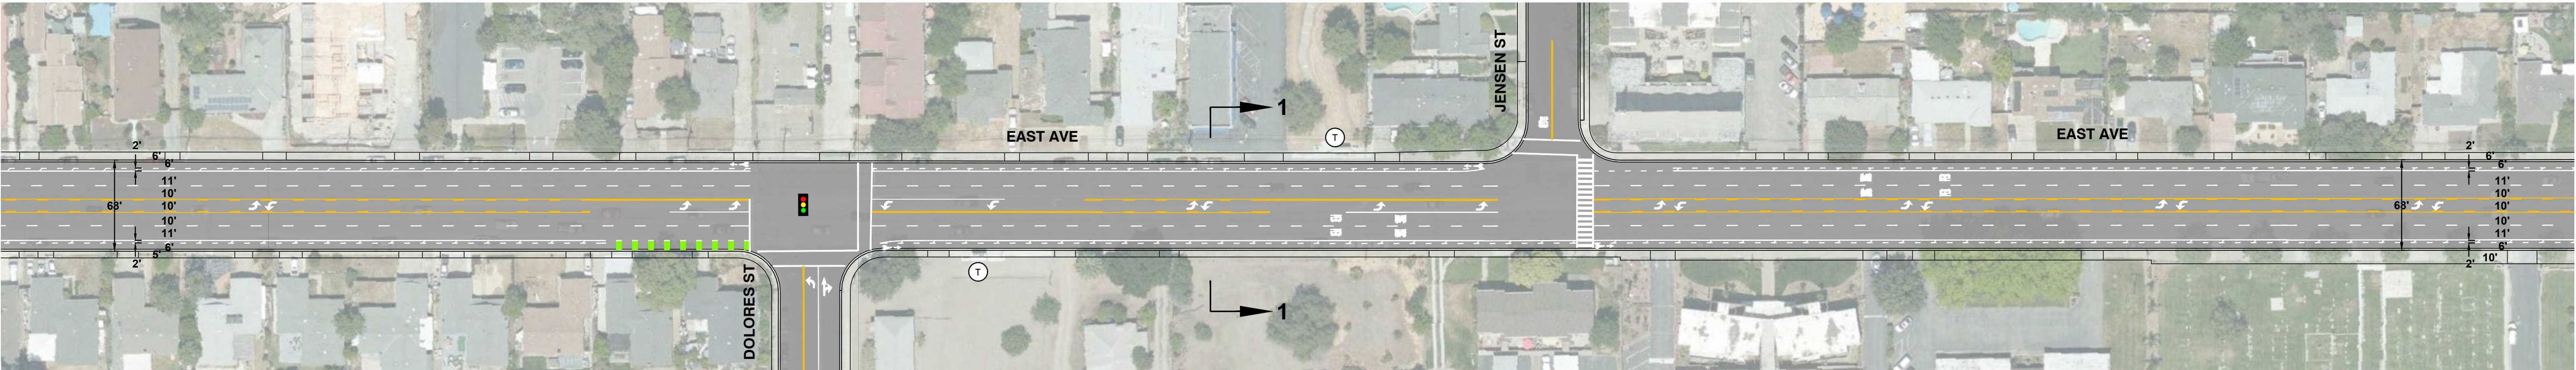

ALTERNATIVE 1

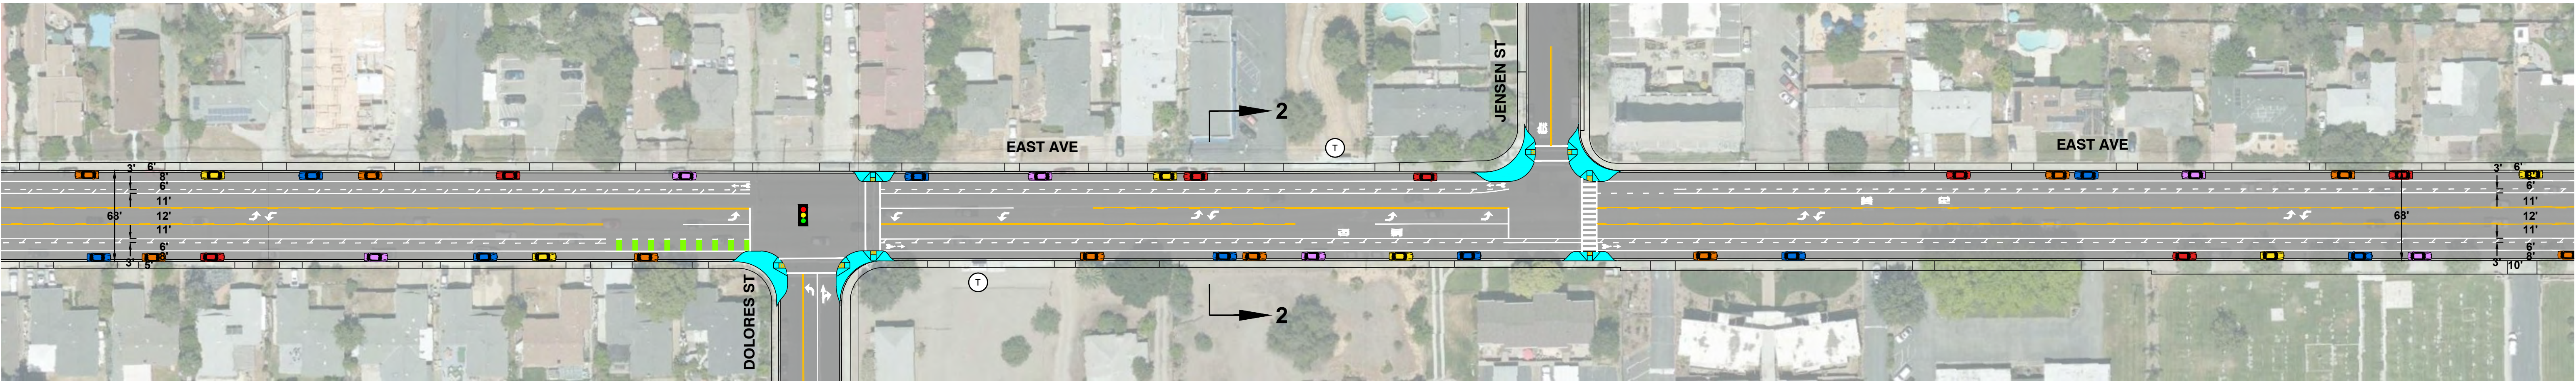


ALTERNATIVE 2

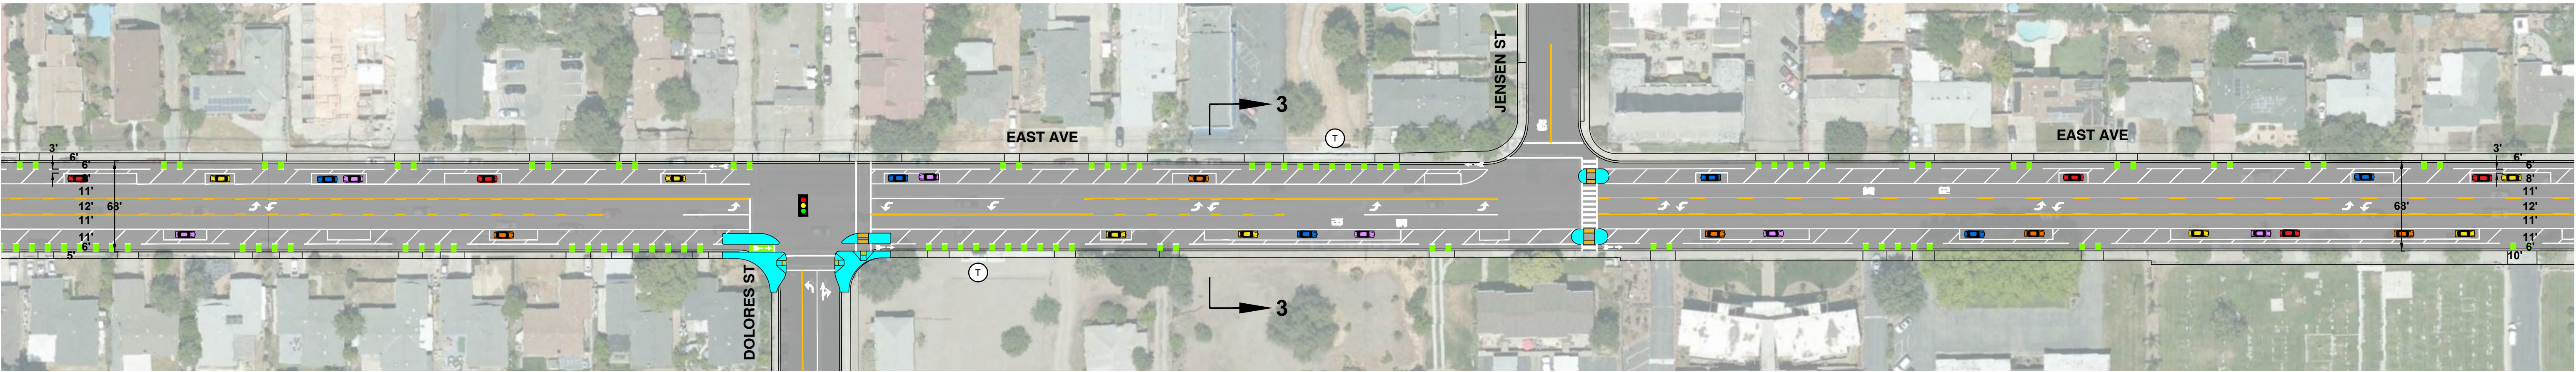


ALTERNATIVE 3

Legend


- Ⓣ Transit (Bus) Stop
- New Sidewalk/Bulbout/Corner Island Concrete Installation

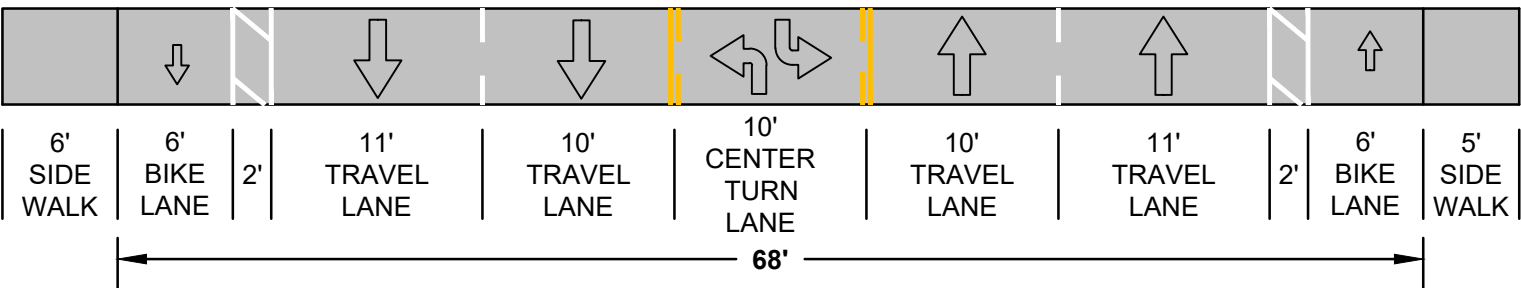


ALTERNATIVE 1

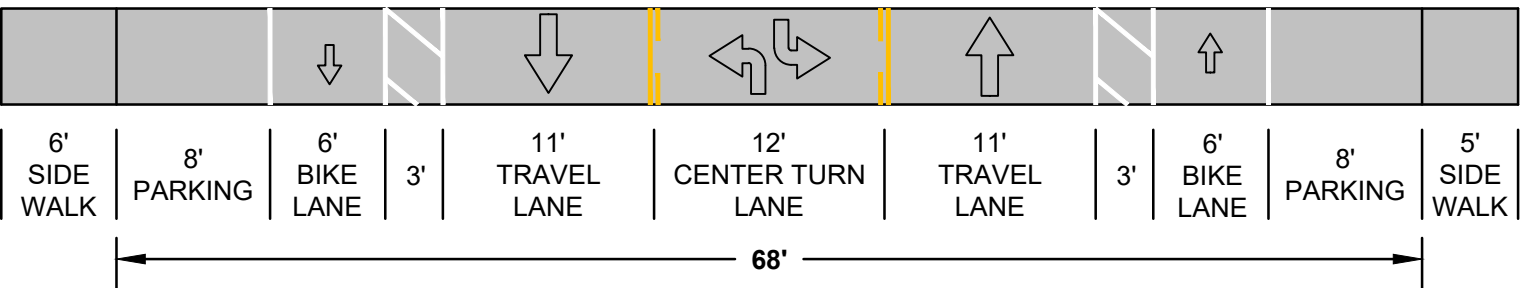


ALTERNATIVE 2

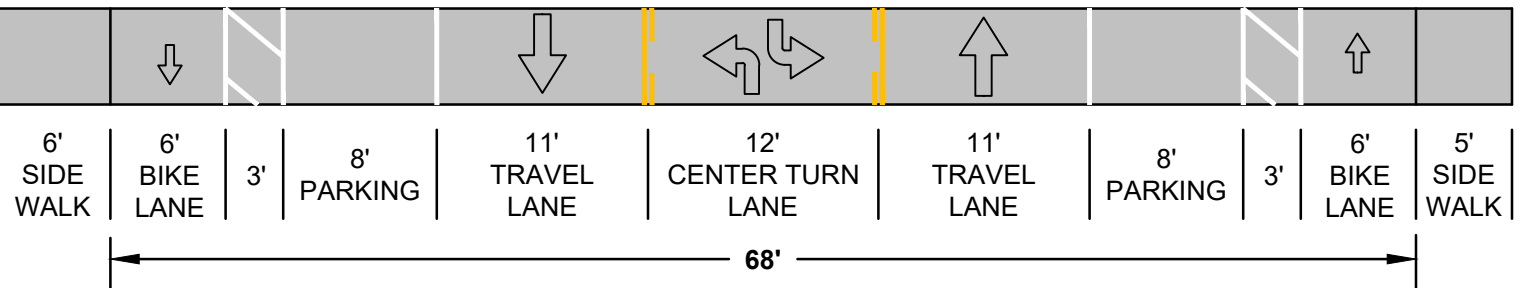


ALTERNATIVE 3

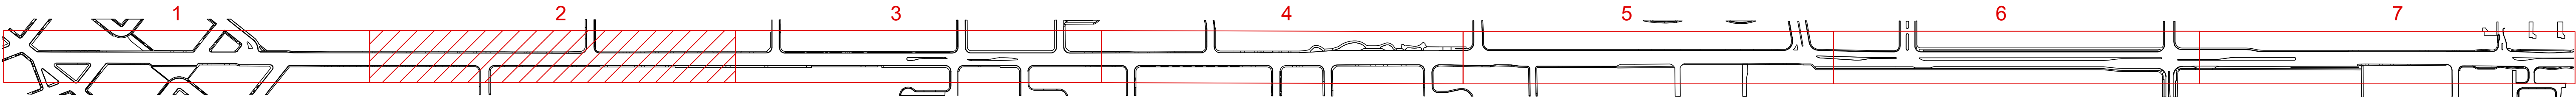


KEY MAP

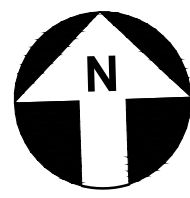


EAST AVENUE
CONCEPTUAL ALTERNATIVES

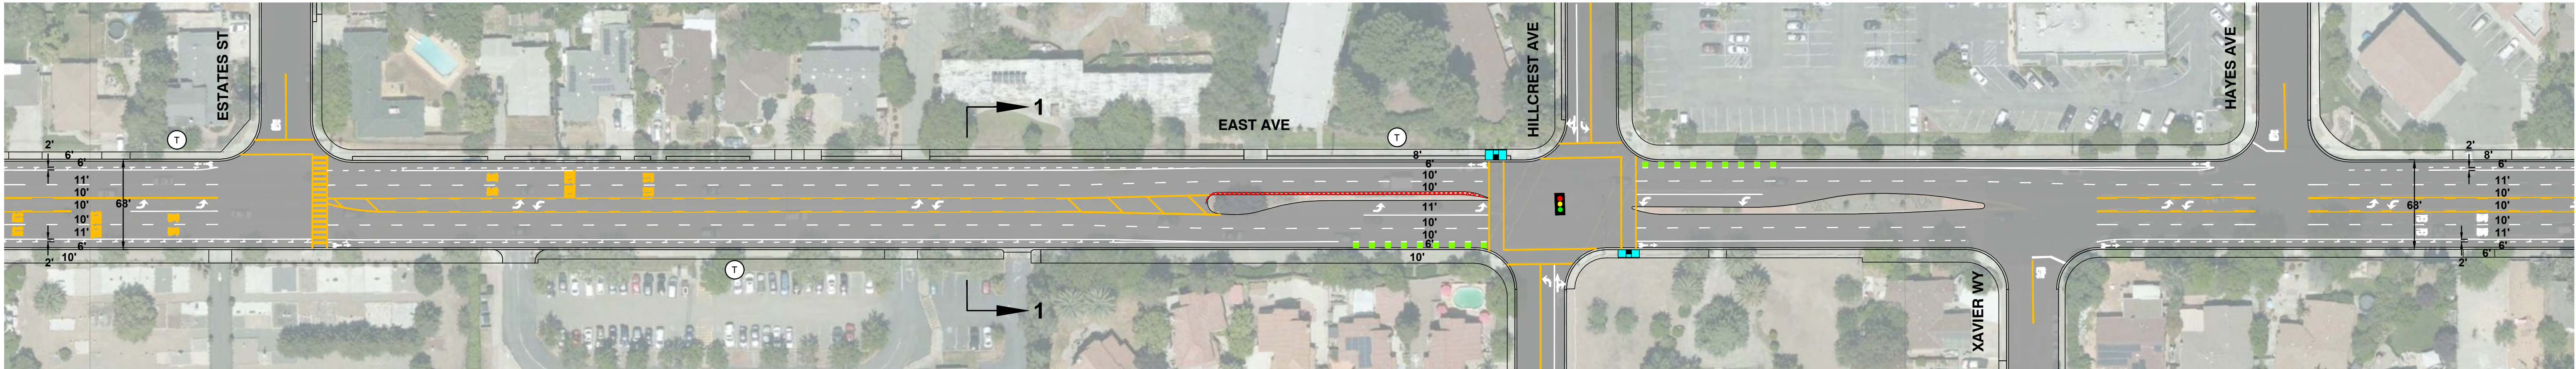

ALTERNATIVE 1

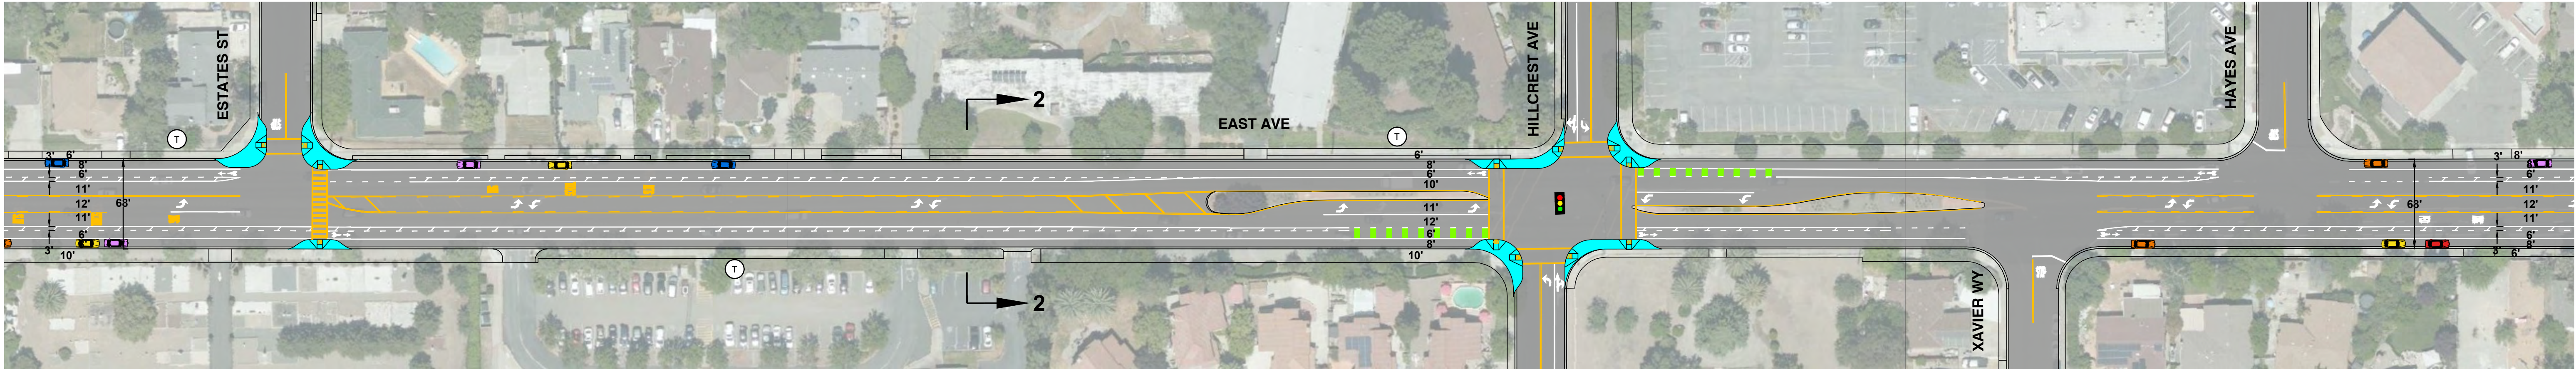


ALTERNATIVE 2

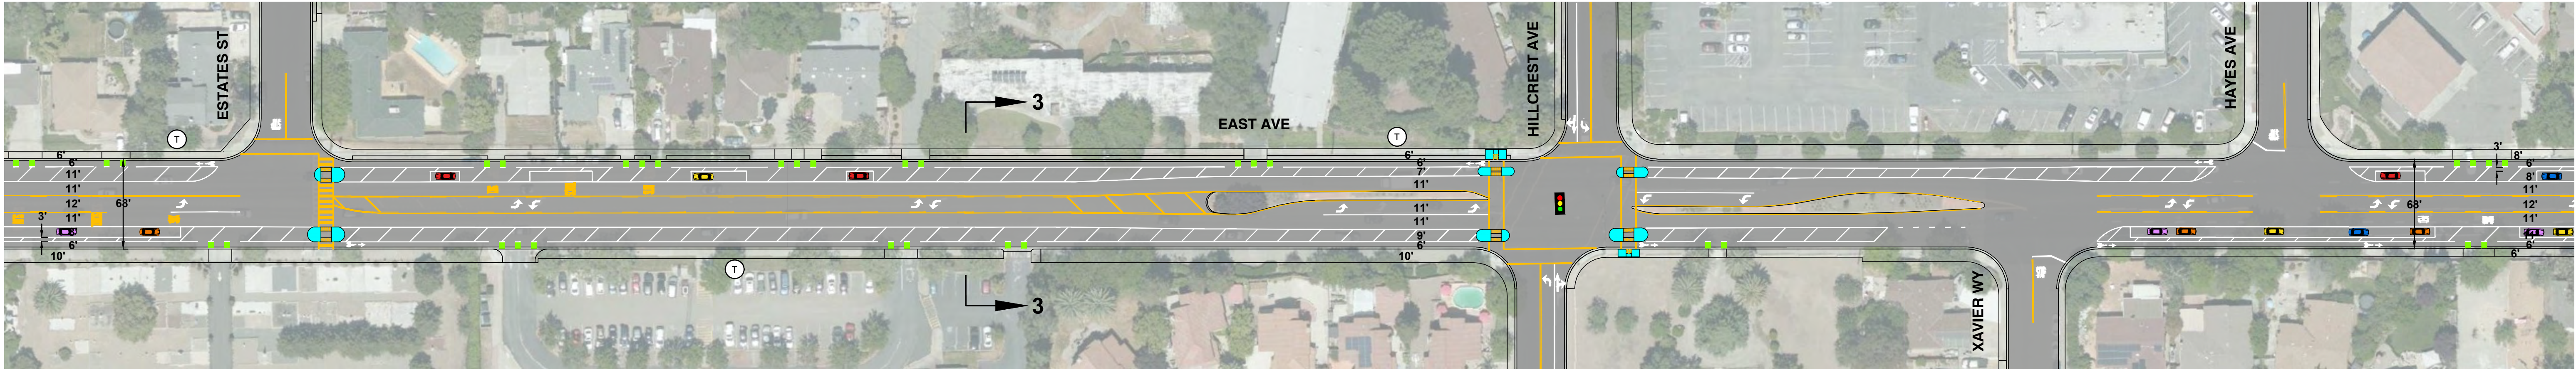


ALTERNATIVE 3

Legend


- Transit (Bus) Stop
- New Sidewalk/Bulbout/Corner Island Concrete Installation
- Remove existing median for new lane geometry

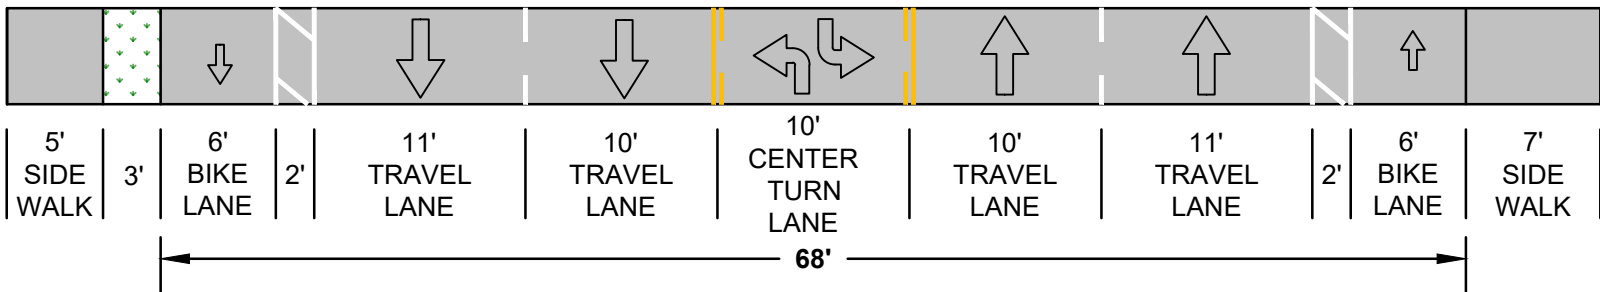


ALTERNATIVE 1

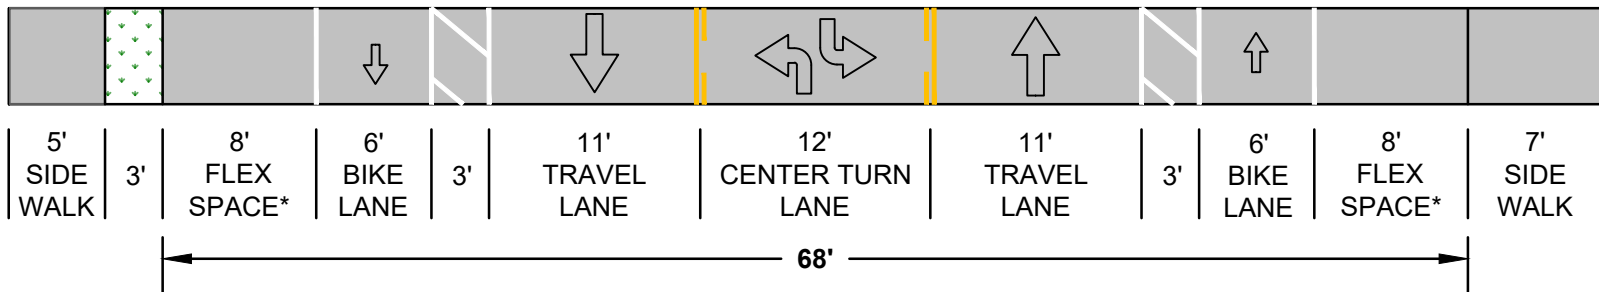


ALTERNATIVE 2

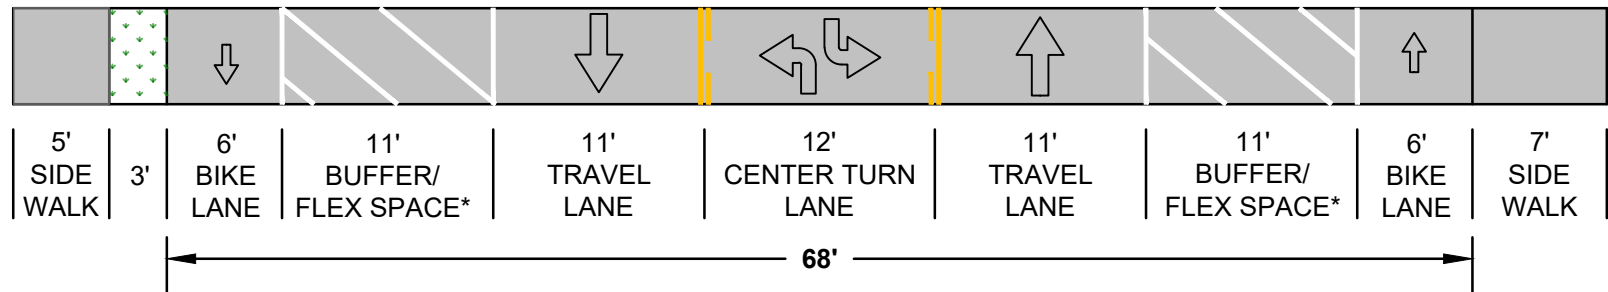

ALTERNATIVE 3

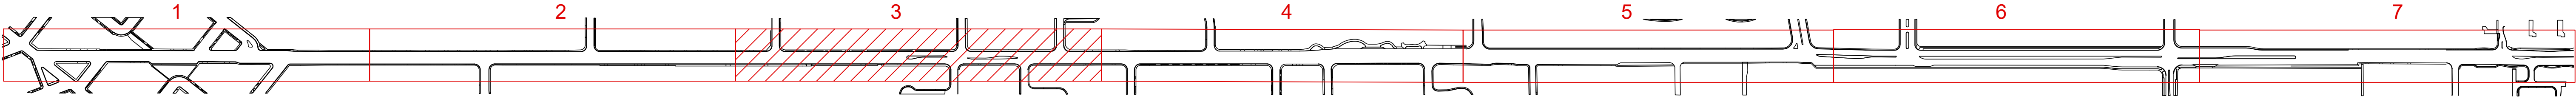

KEY MAP

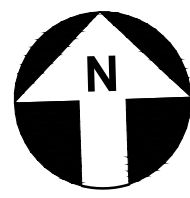


Legend

T = Transit(Bus) Stop


EAST AVENUE
CONCEPTUAL ALTERNATIVES

LIVERMORE
CALIFORNIA


TJKM
4305 Hacienda Drive, Suite 550
Pleasanton, CA 94588
tjkm@tjkm.com

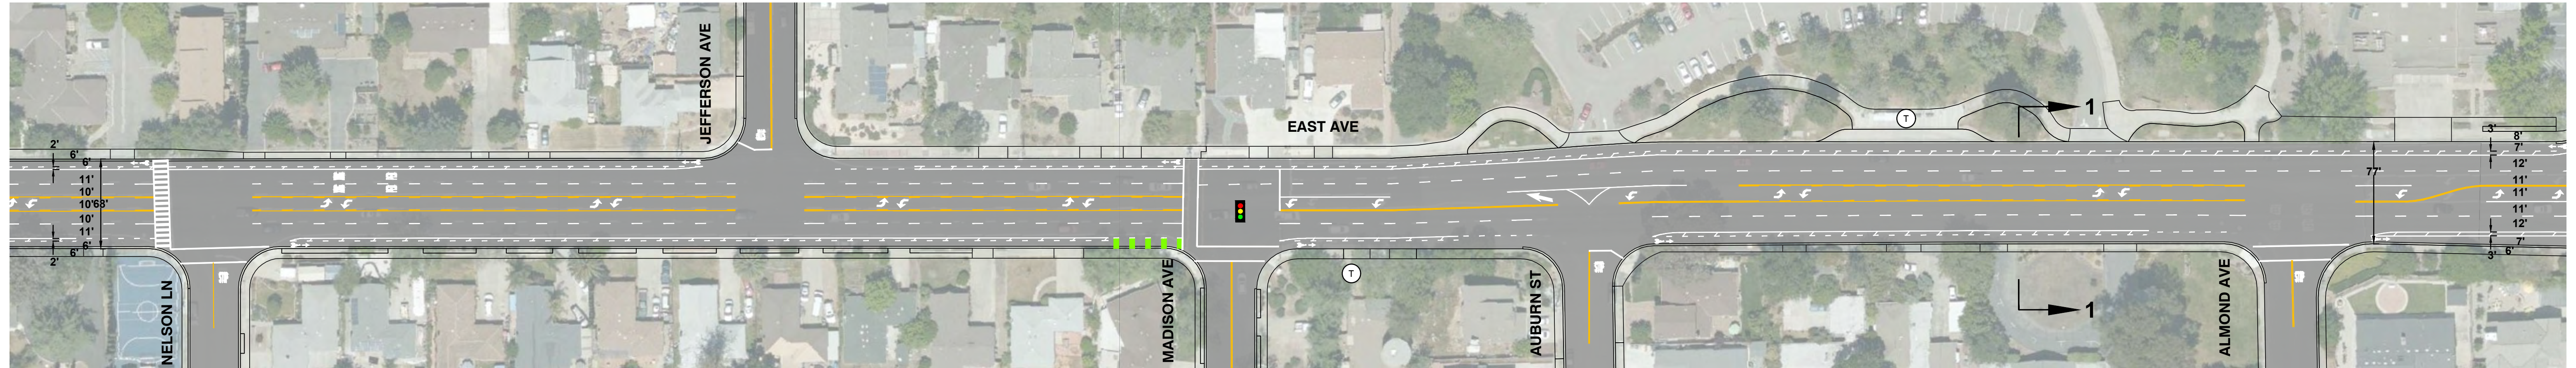


ALTERNATIVE 1

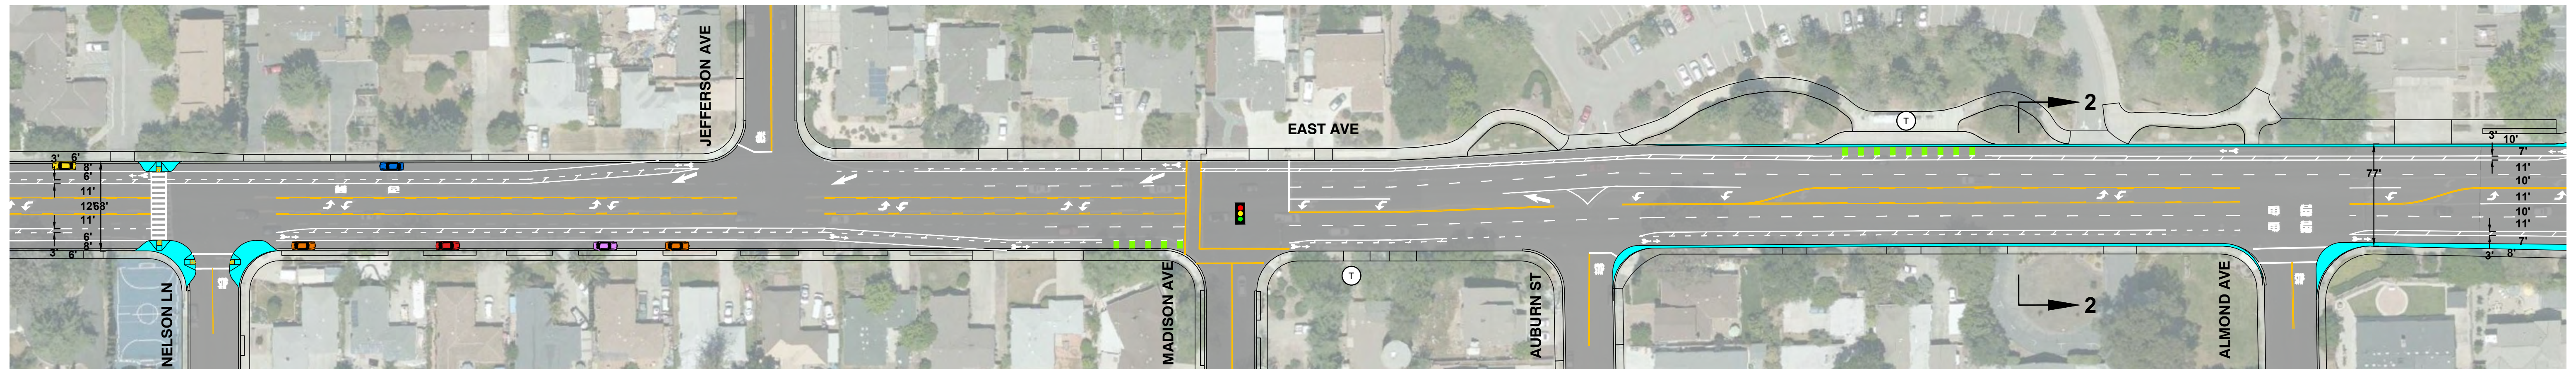


ALTERNATIVE 2

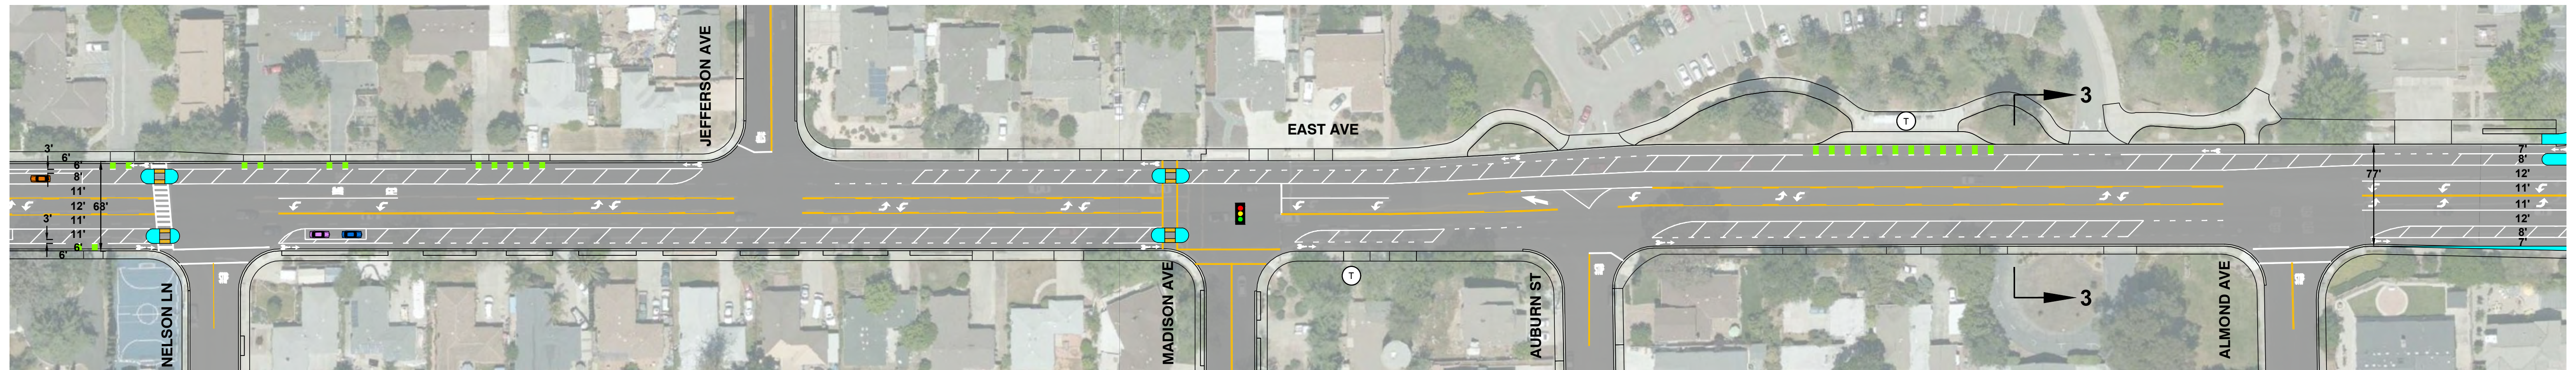


ALTERNATIVE 3

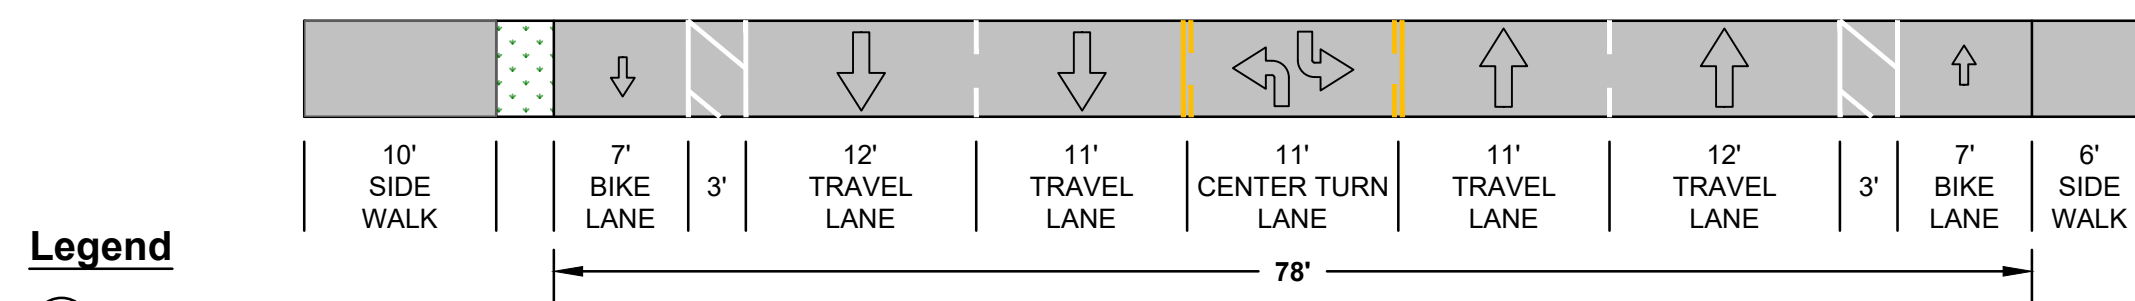


ALTERNATIVE 1

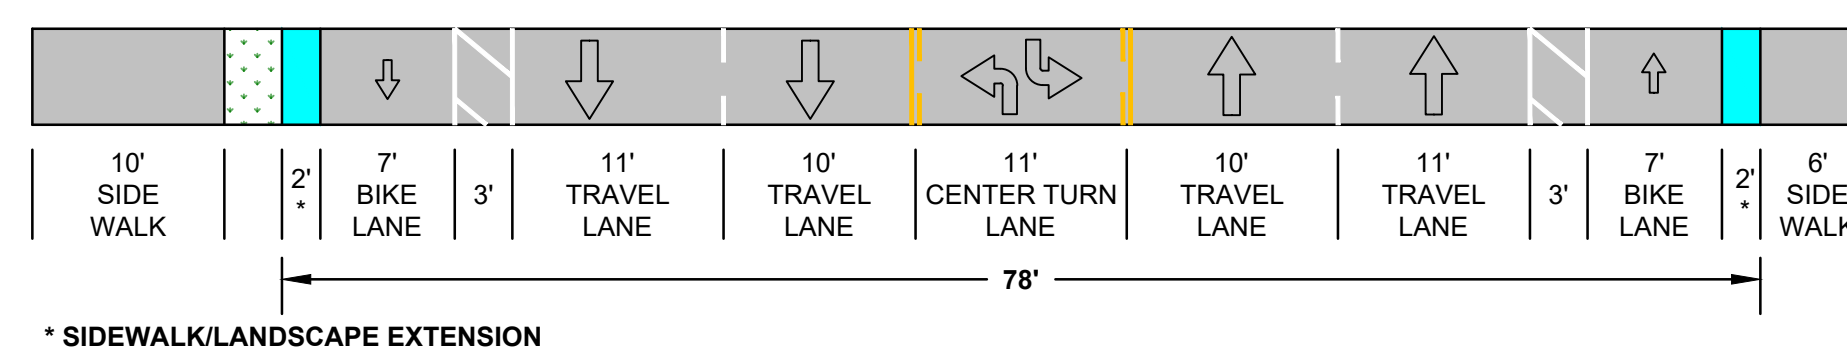


ALTERNATIVE 2

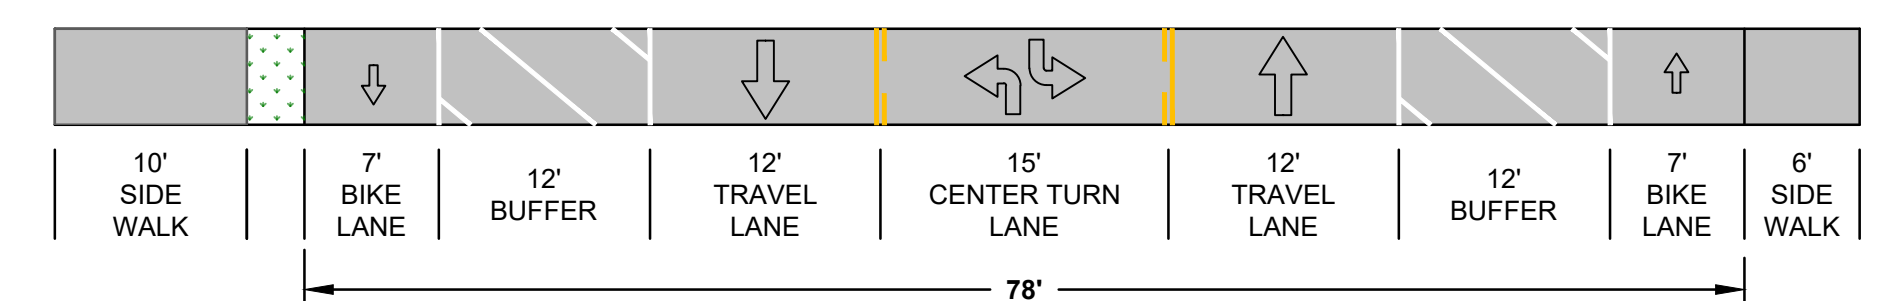

ALTERNATIVE 3

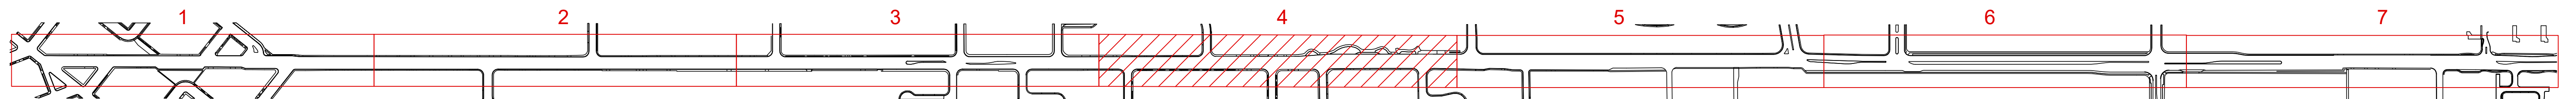

KEY MAP

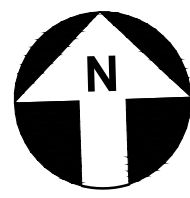

Legend

T = Transit(Bus) Stop


EAST AVENUE CONCEPTUAL ALTERNATIVES

LIVERMORE
CALIFORNIA


TJKM
4305 Hacienda Drive, Suite 550
Pleasanton, CA 94588
tjkm@tjkm.com



ALTERNATIVE 1

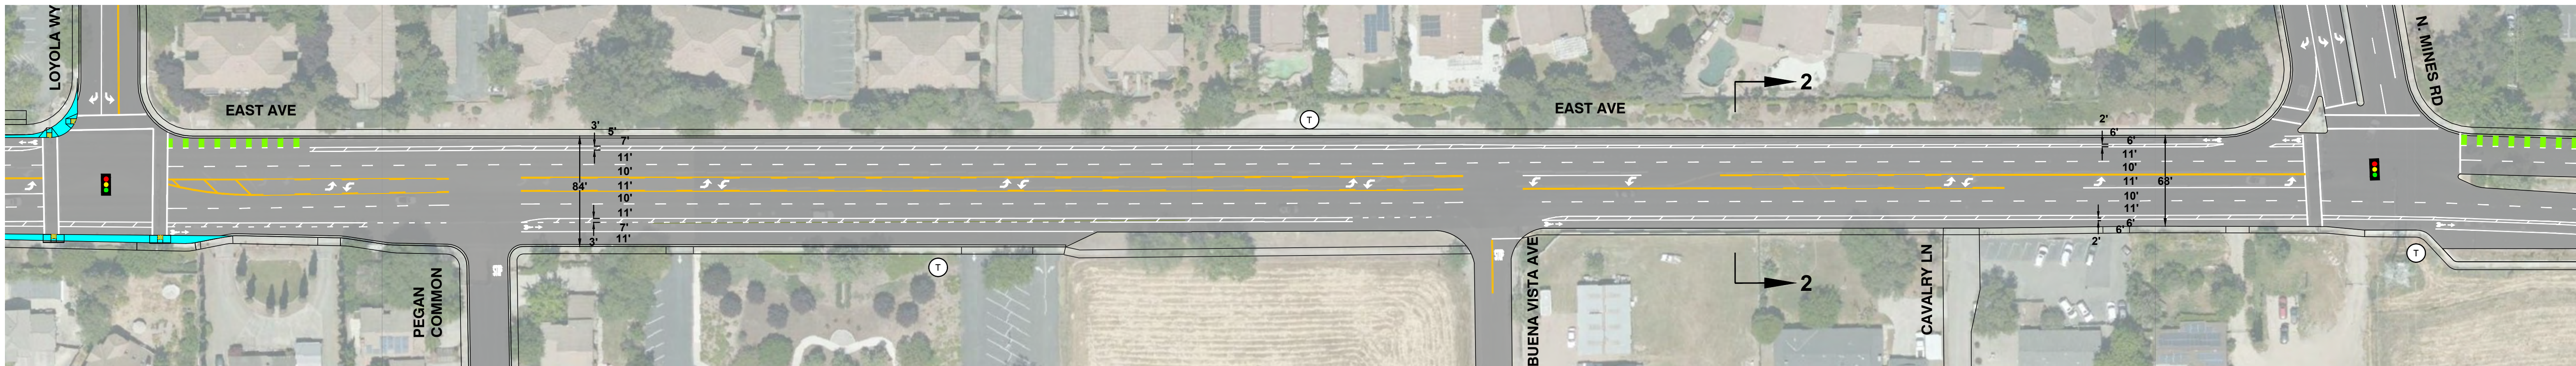

ALTERNATIVE 2

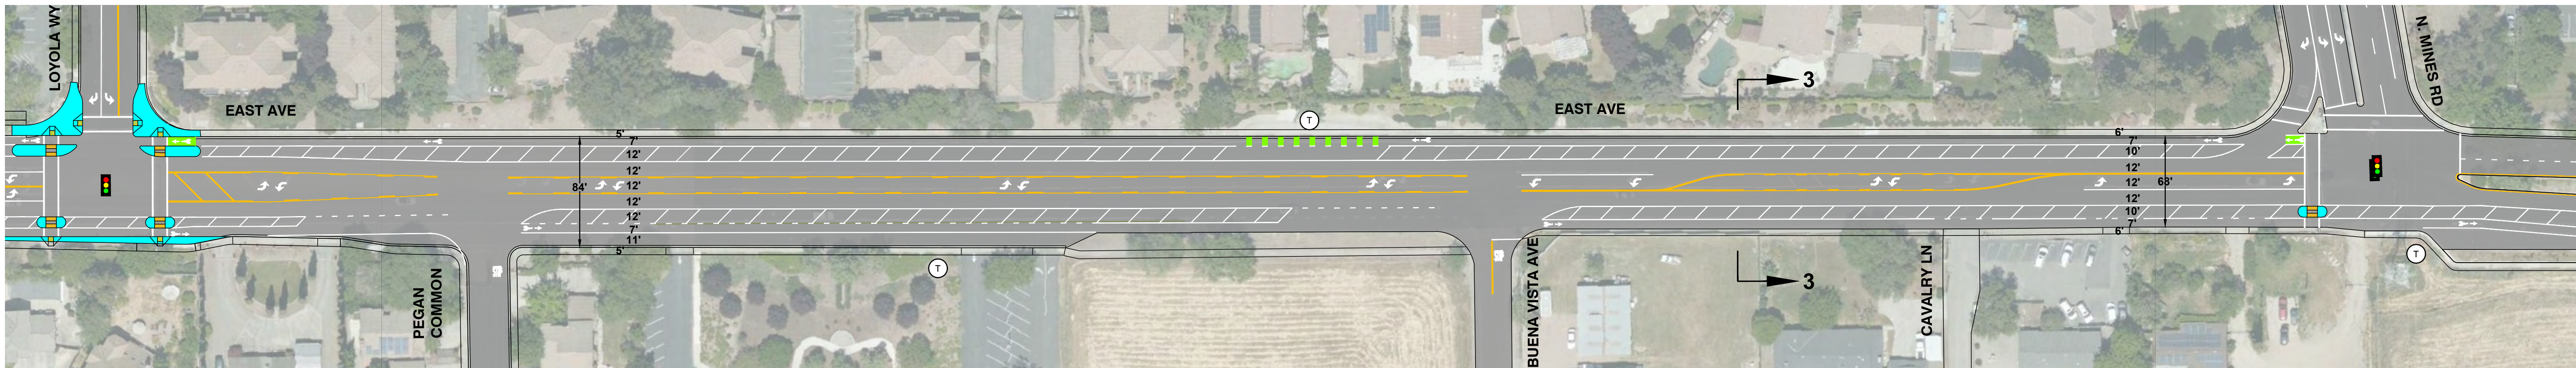


ALTERNATIVE 3


Legend

T Transit(Bus) Stop


New Sidewalk/Bulbout/Corner Island
Concrete Installation

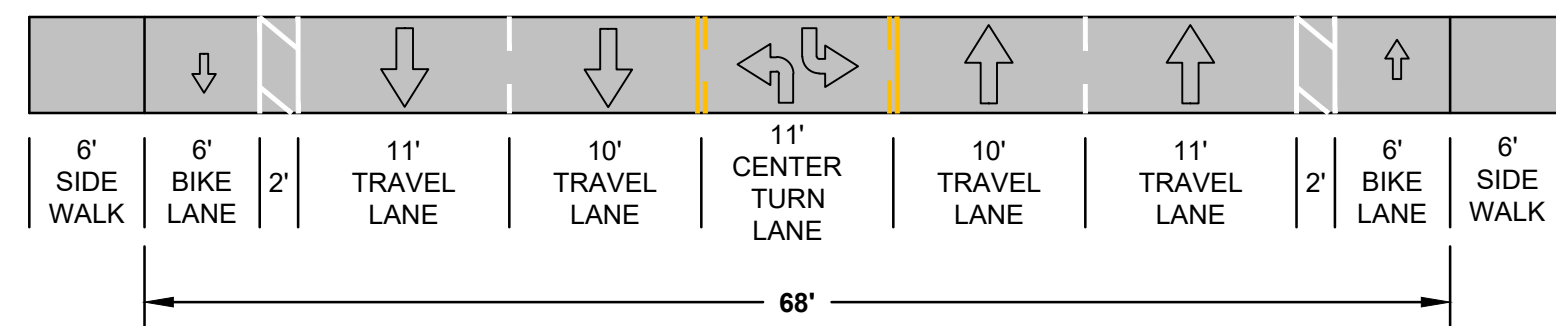


ALTERNATIVE 1

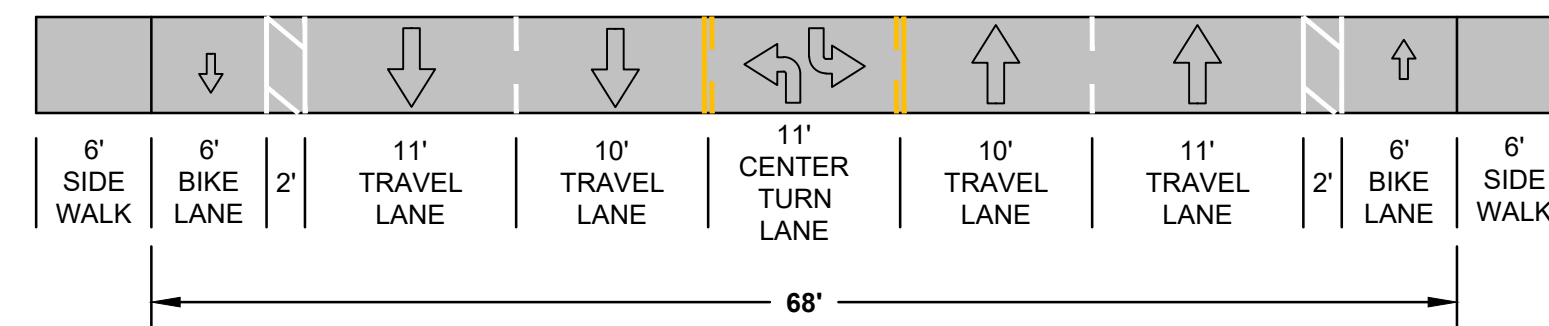


ALTERNATIVE 2

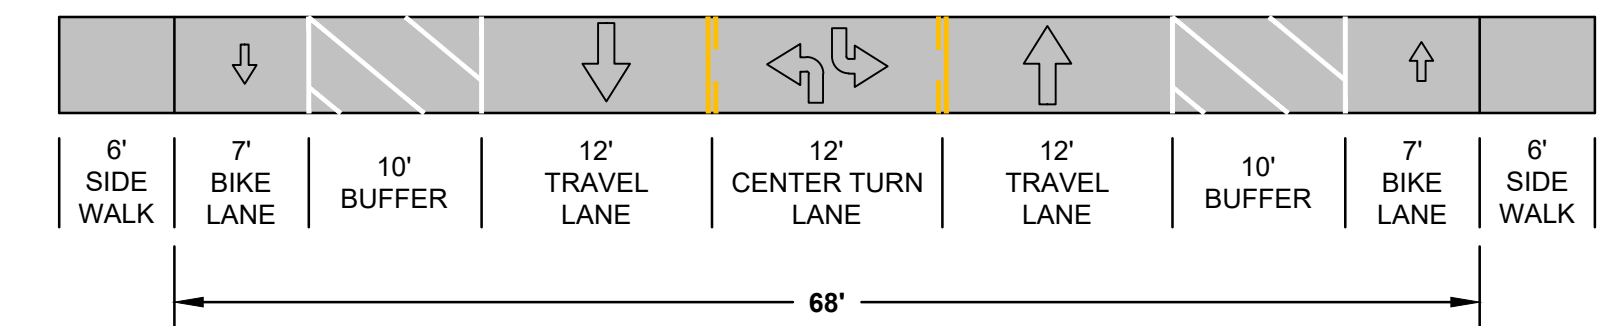

ALTERNATIVE 3

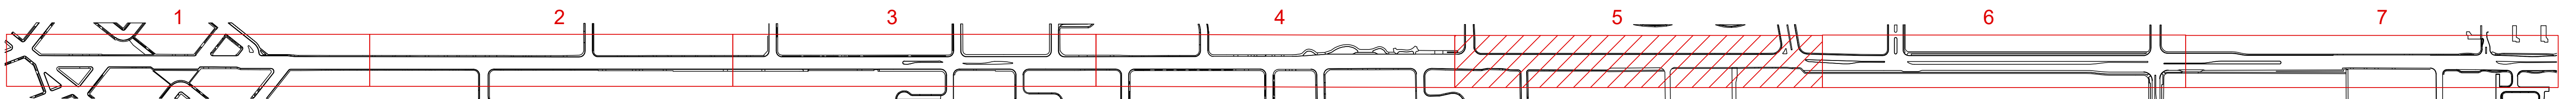


KEY MAP

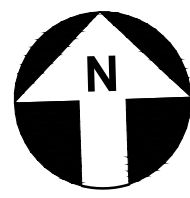


Legend

T = Transit(Bus) Stop


EAST AVENUE
CONCEPTUAL ALTERNATIVES

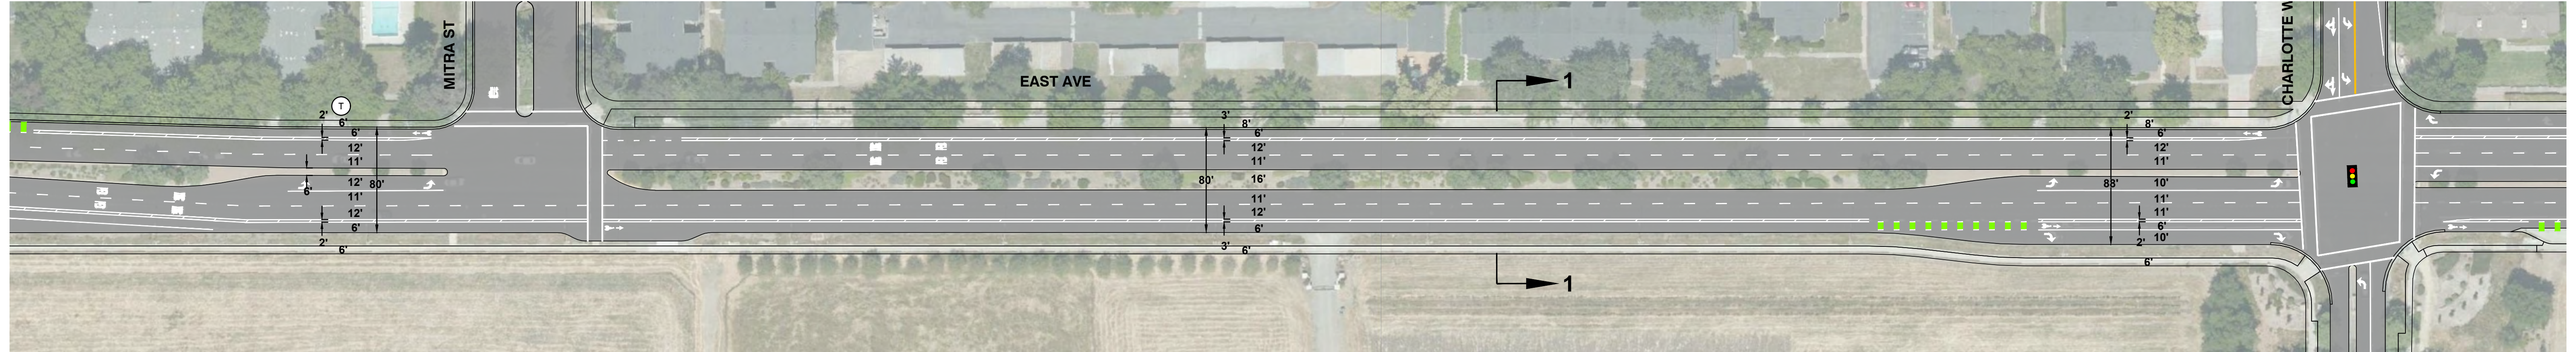

ALTERNATIVE 1

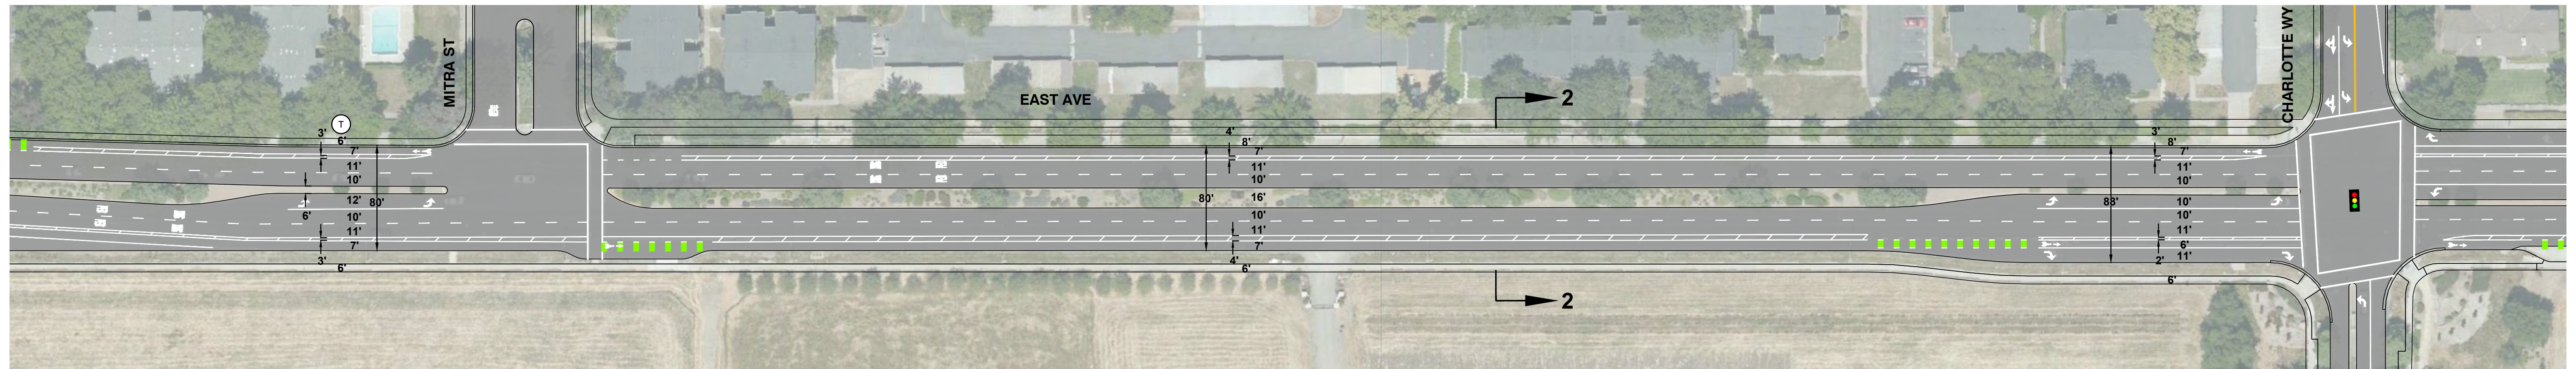

ALTERNATIVE 2

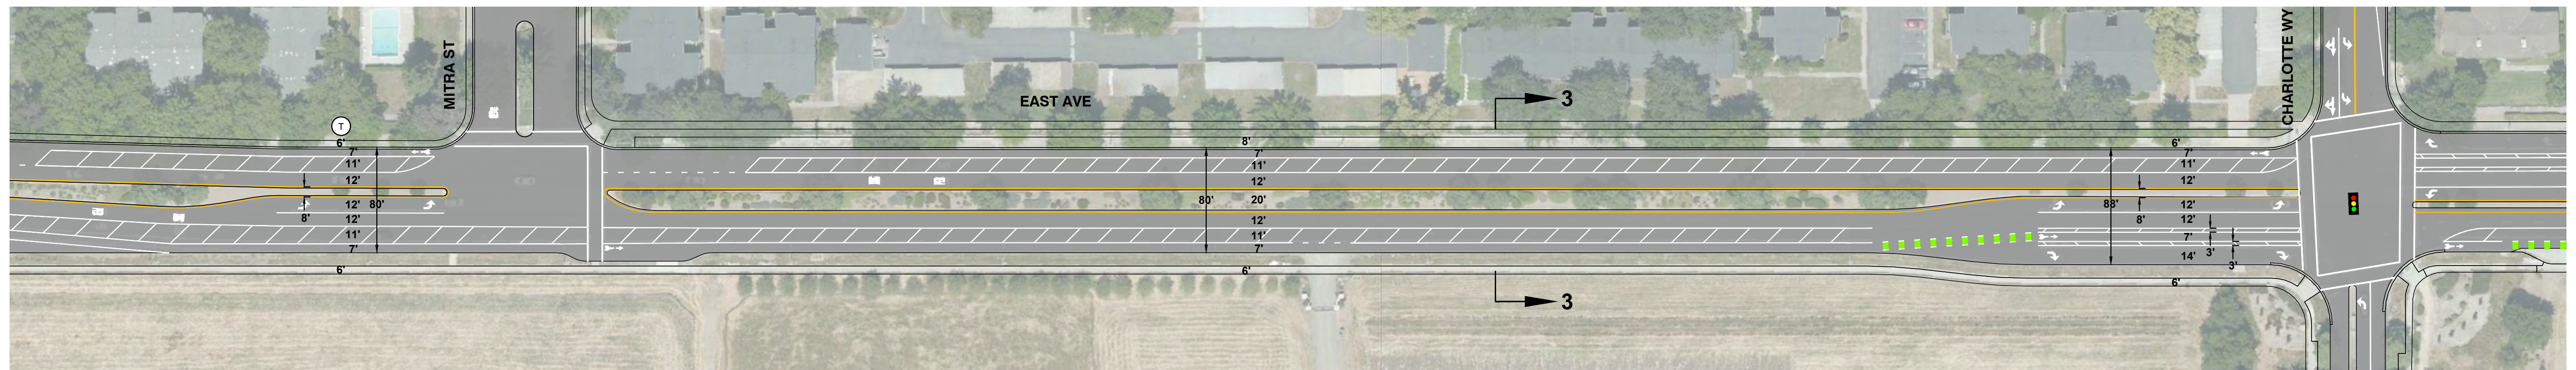


ALTERNATIVE 3


Legend

T Transit(Bus) Stop


New Sidewalk/Bulbout/Corner Island
Concrete Installation

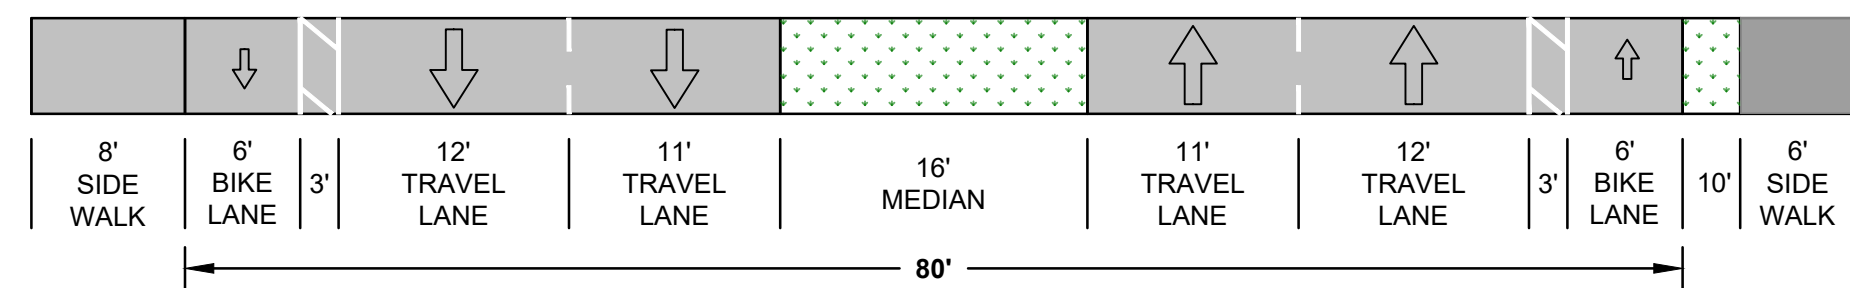


ALTERNATIVE 1

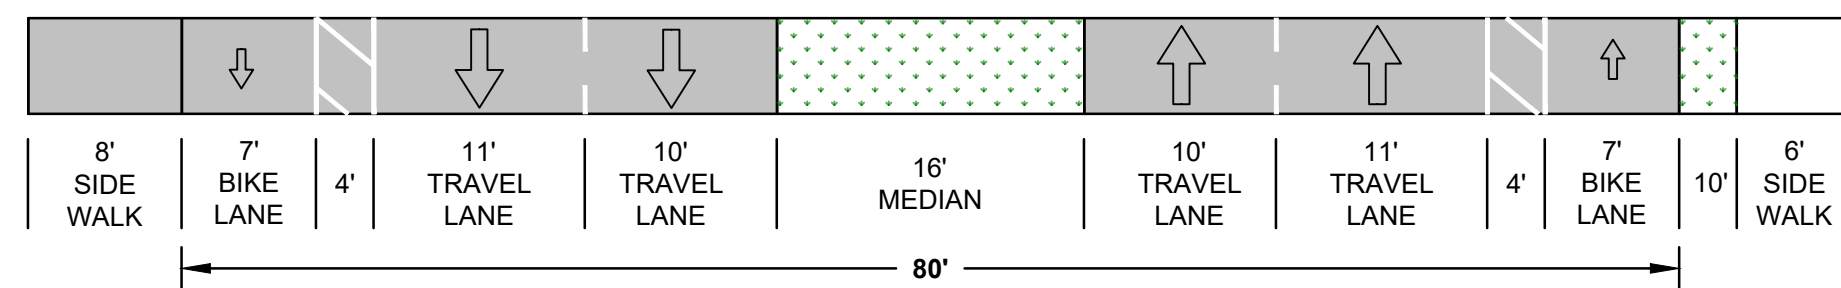


ALTERNATIVE 2

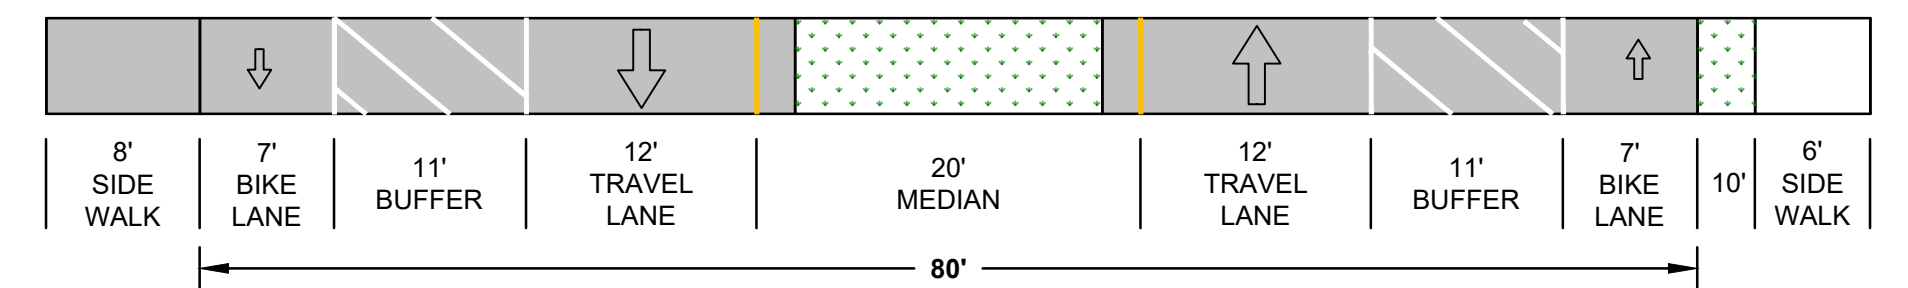

ALTERNATIVE 3

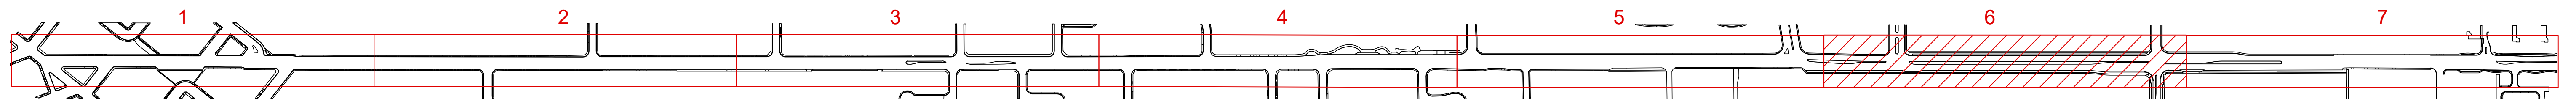


KEY MAP

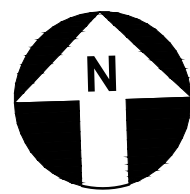


Legend

T = Transit(Bus) Stop


EAST AVENUE
CONCEPTUAL ALTERNATIVES

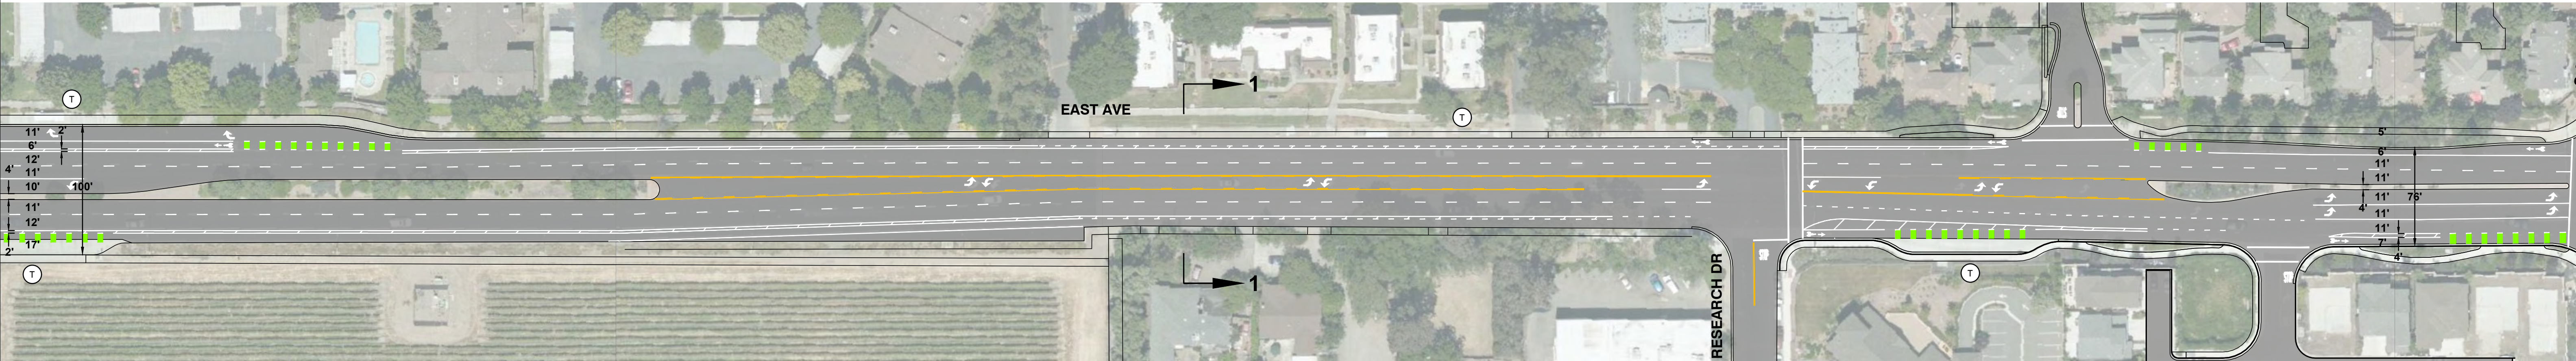

ALTERNATIVE 1

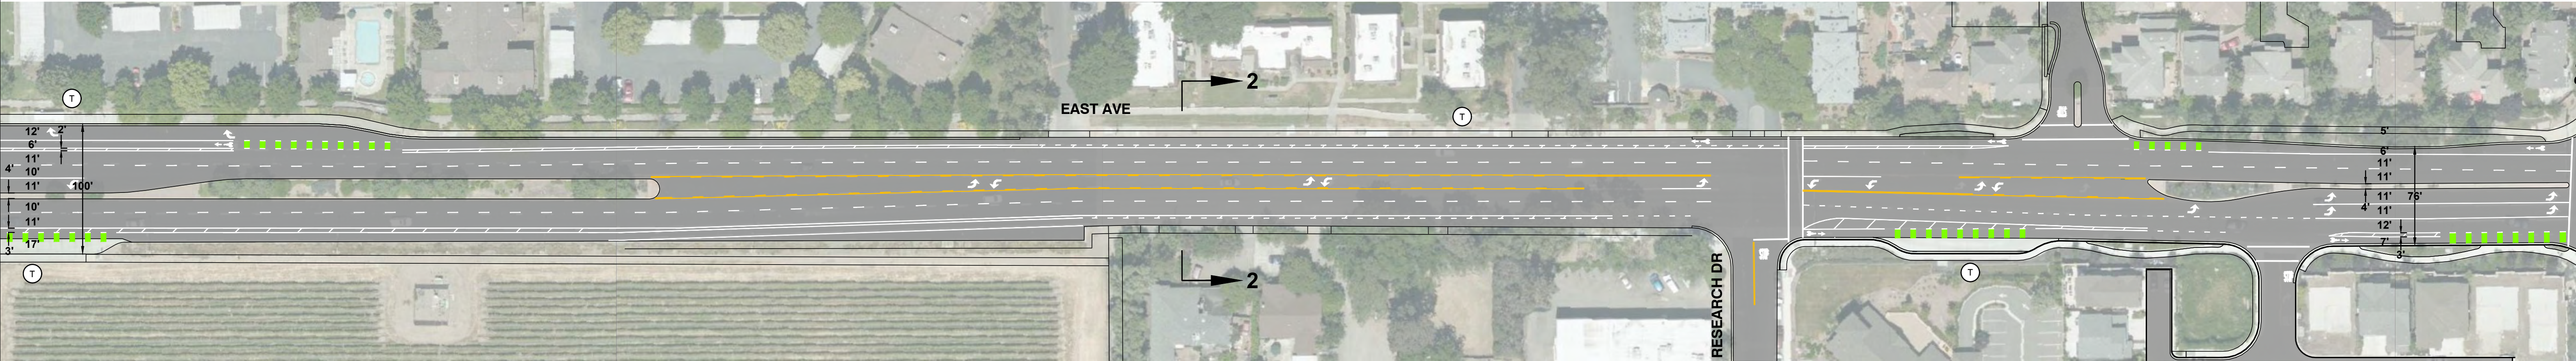

ALTERNATIVE 2

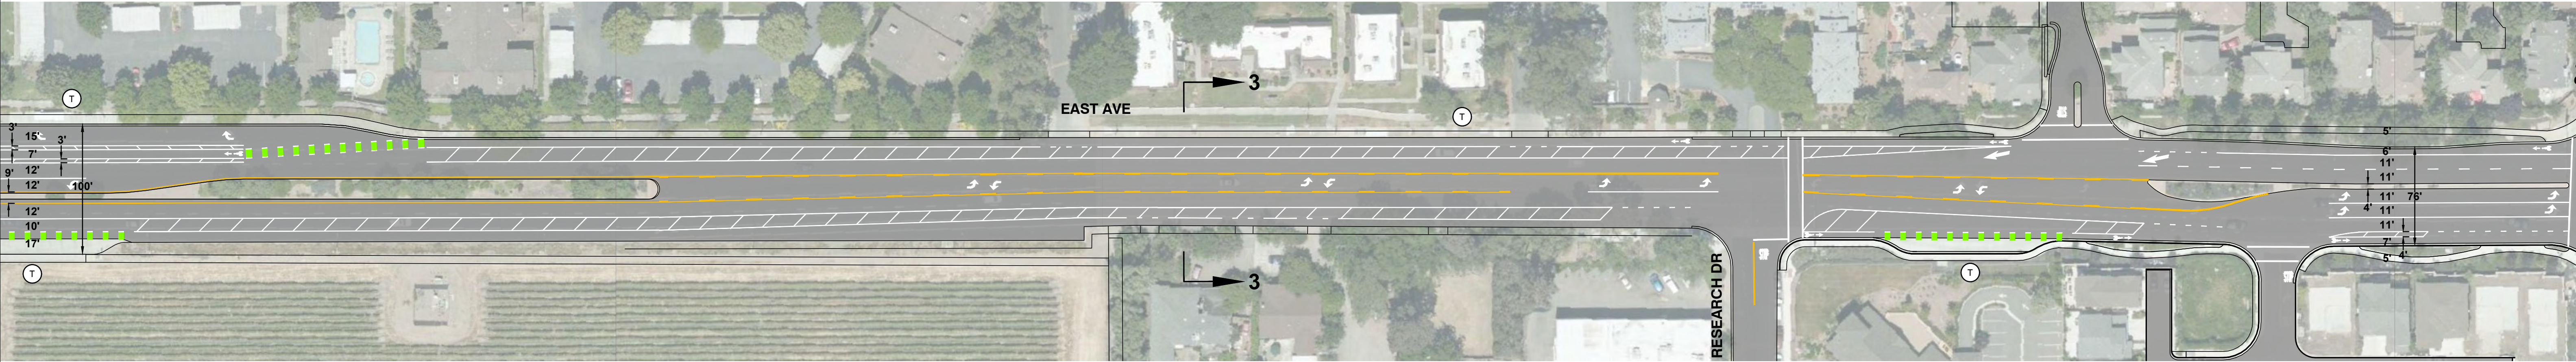


ALTERNATIVE 3


Legend

T Transit(Bus) Stop


New Sidewalk/Bulbout/Corner Island
Concrete Installation

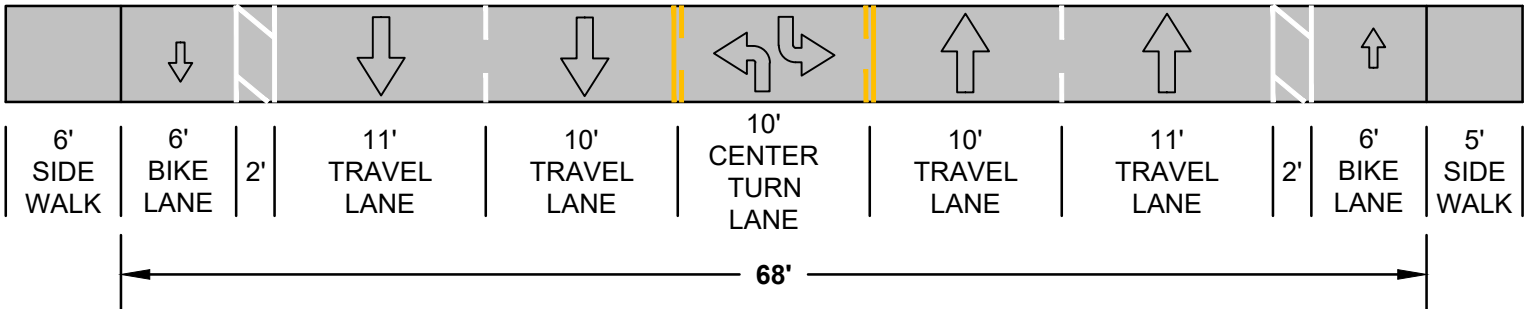


ALTERNATIVE 1

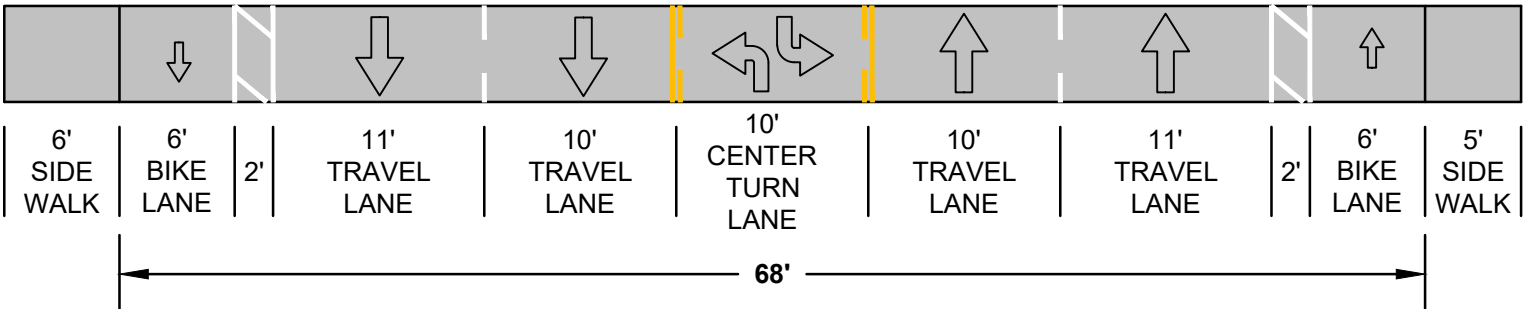


ALTERNATIVE 2

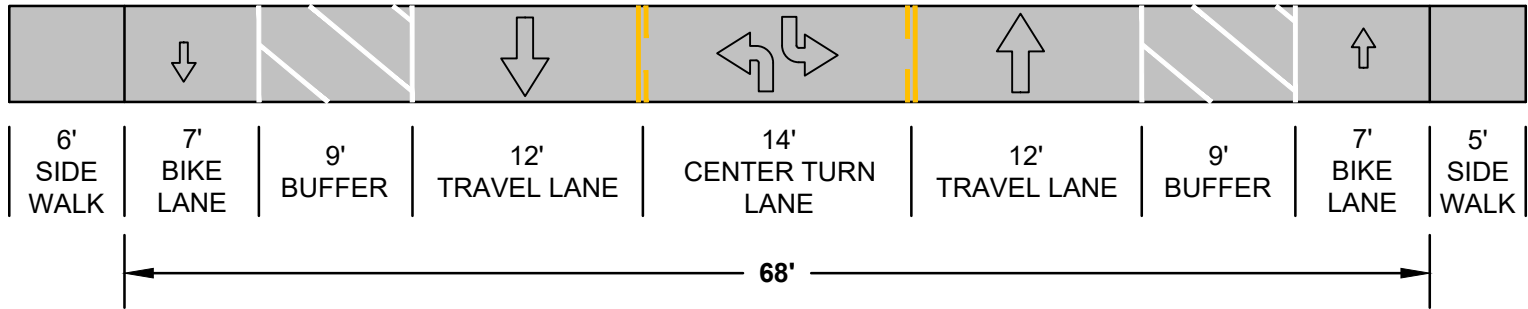


ALTERNATIVE 3

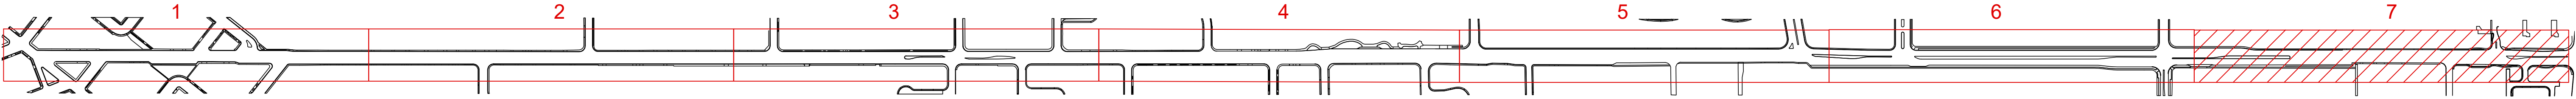


KEY MAP

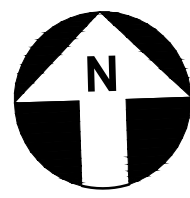

EAST AVENUE
CONCEPTUAL ALTERNATIVES

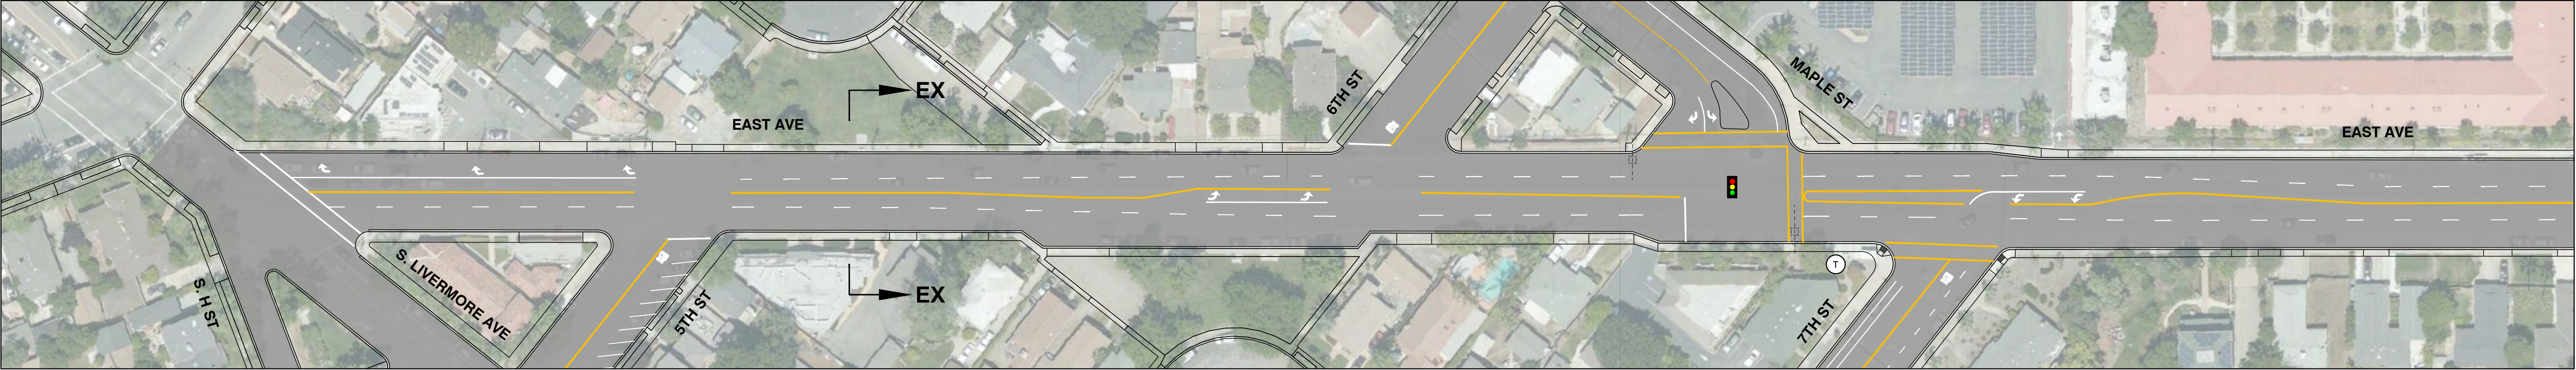


EXISTING

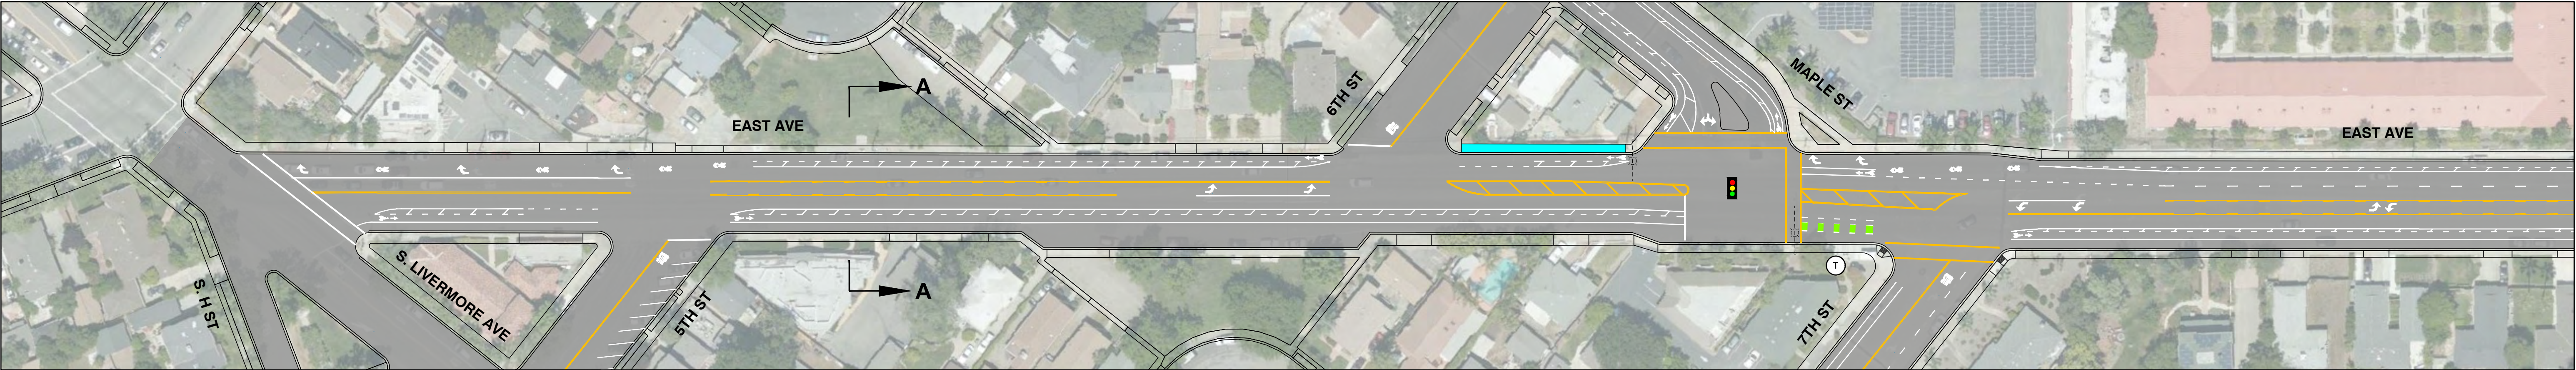


REFINED ALTERNATIVE

Legend


- Transit (Bus) Stop
- New Sidewalk/Bulbout/Median Installation

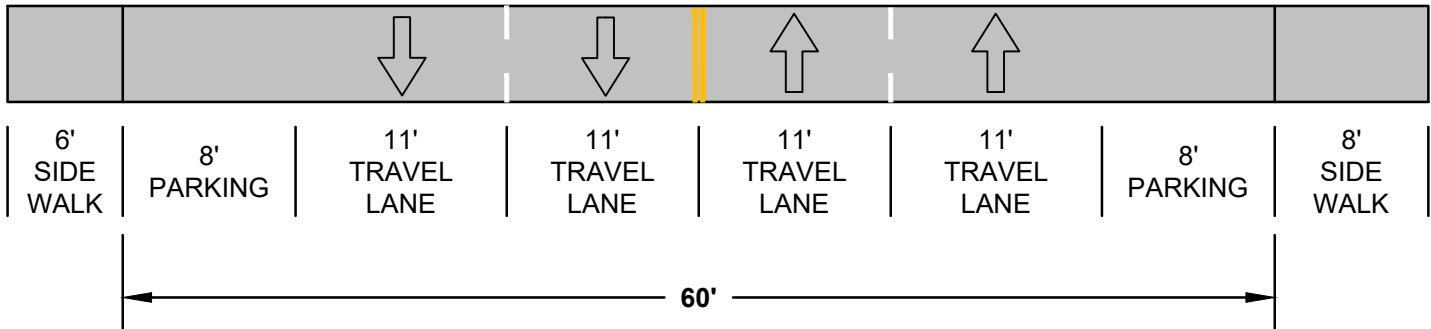


EXISTING

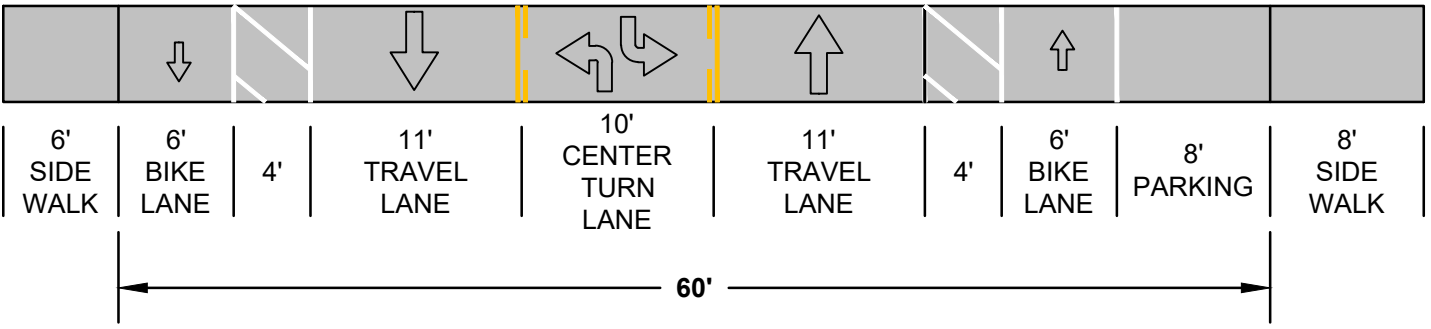


REFINED ALTERNATIVE

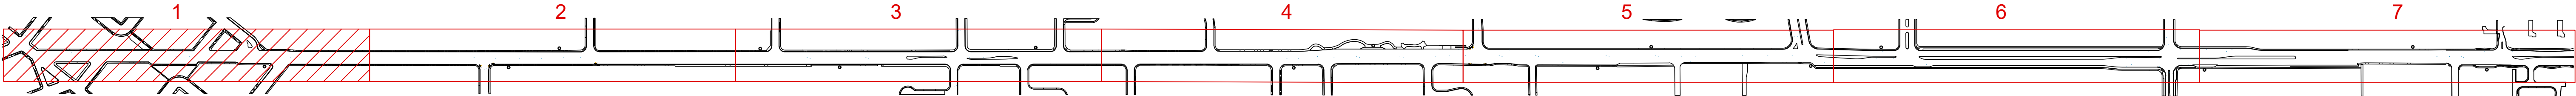


KEY MAP

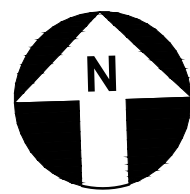

EAST AVENUE
CONCEPTUAL ALTERNATIVES

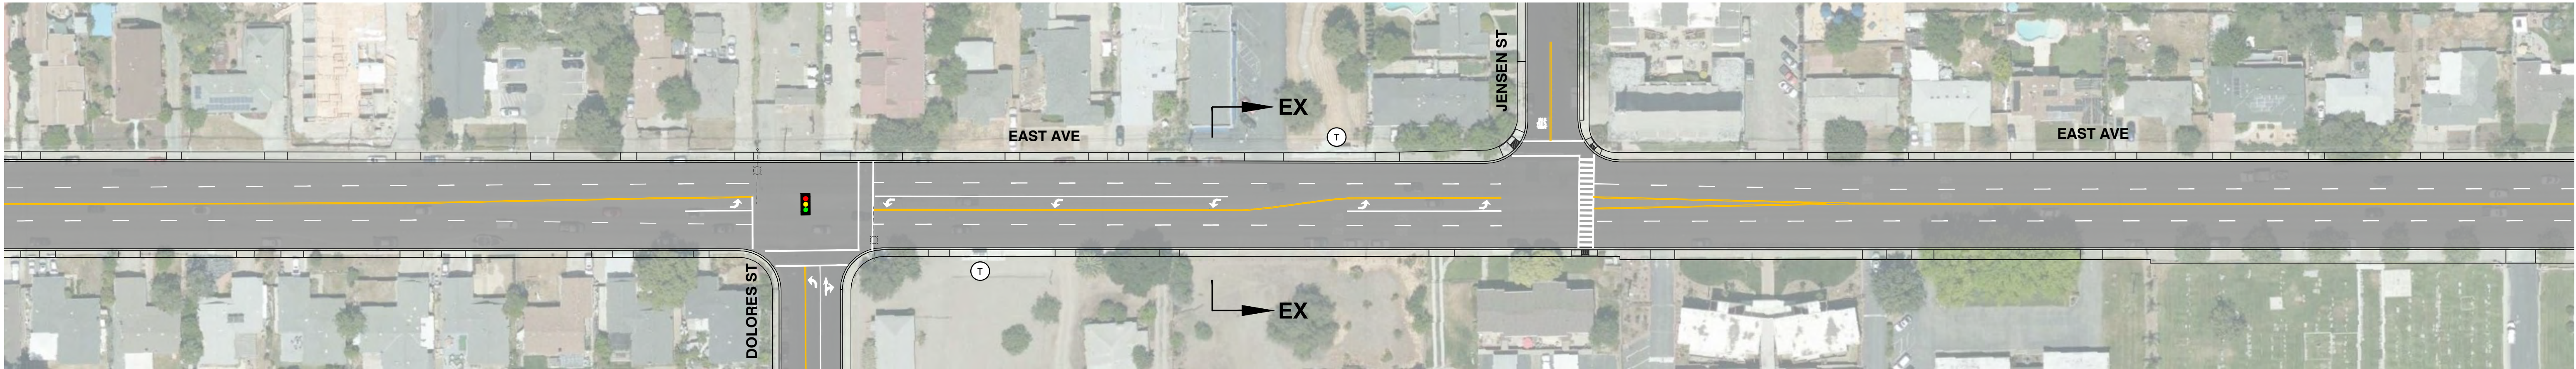


EXISTING

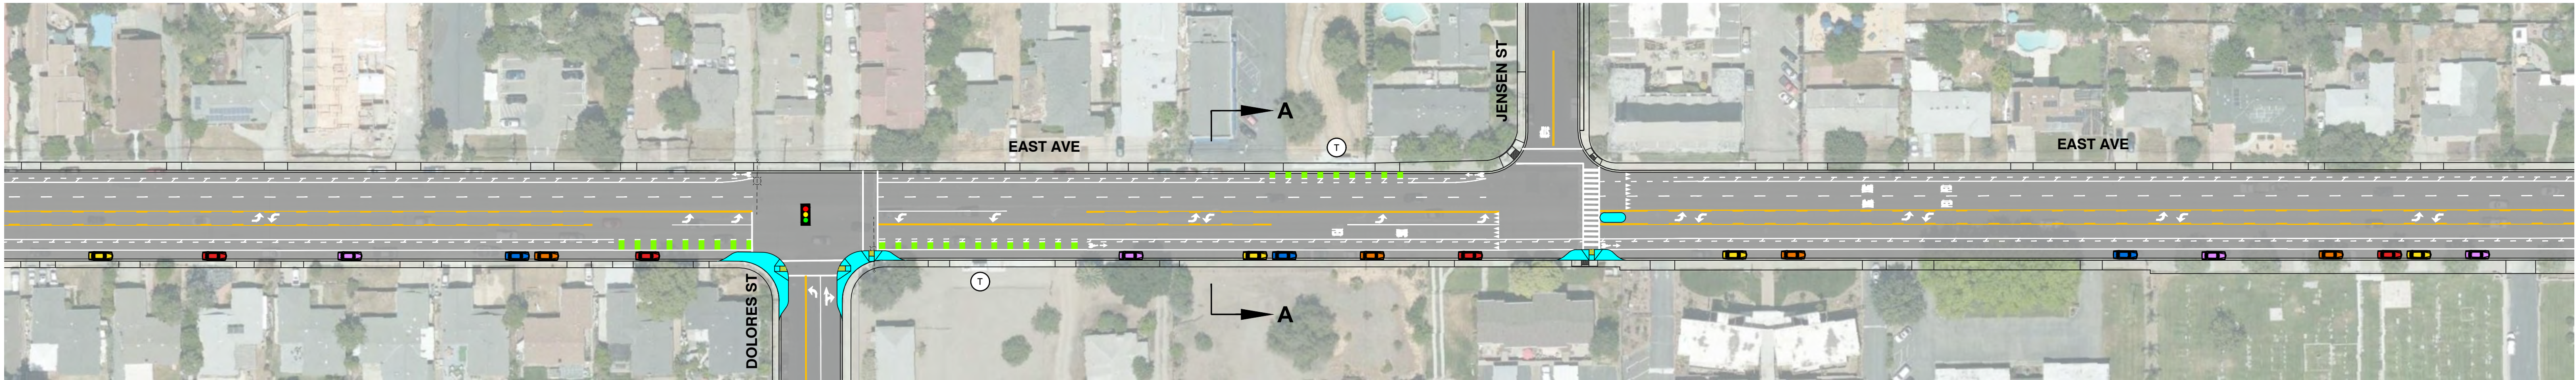


REFINED ALTERNATIVE

Legend


- Transit (Bus) Stop
- New Sidewalk/Bulbout/Median Installation

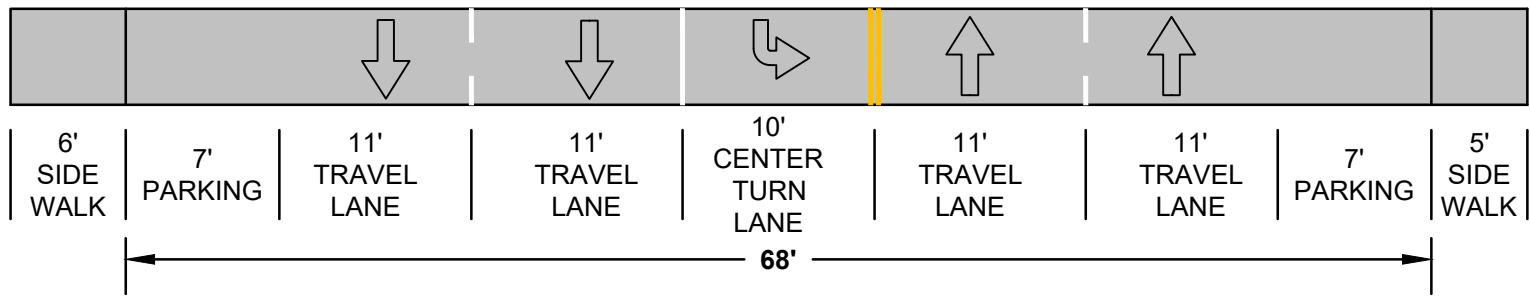


EXISTING

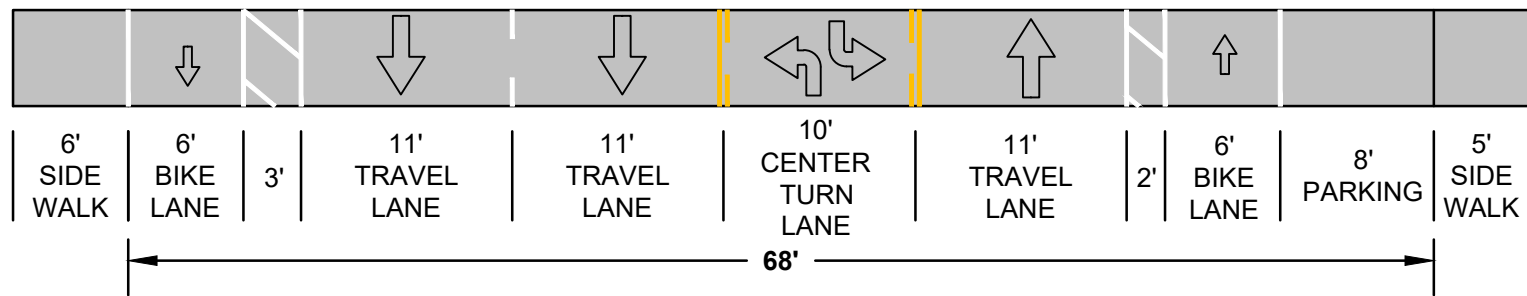


REFINED ALTERNATIVE

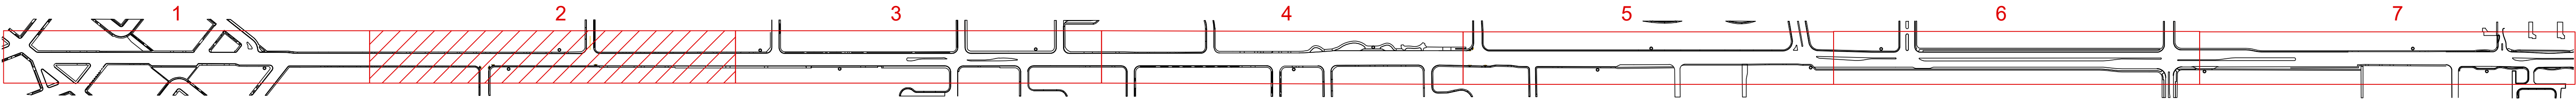


KEY MAP

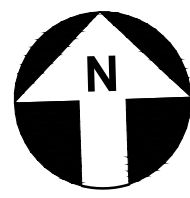

EAST AVENUE
CONCEPTUAL ALTERNATIVES

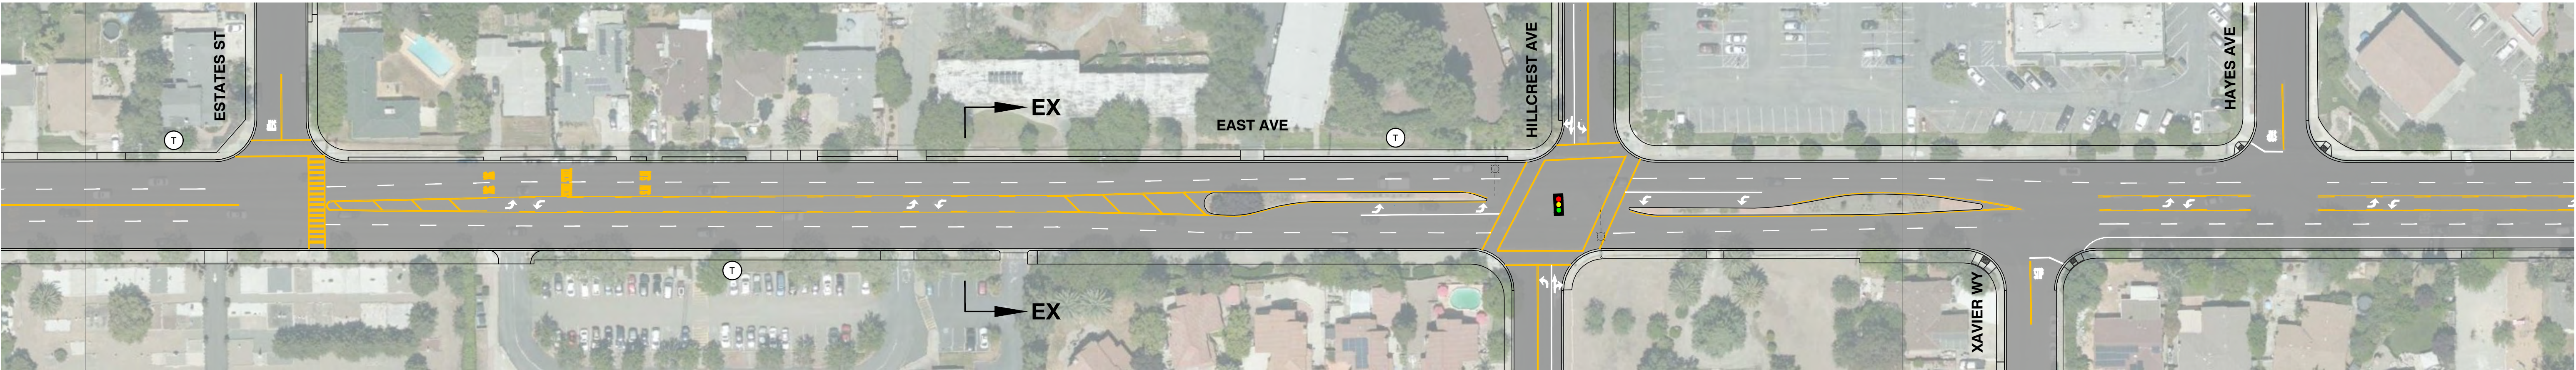


EXISTING

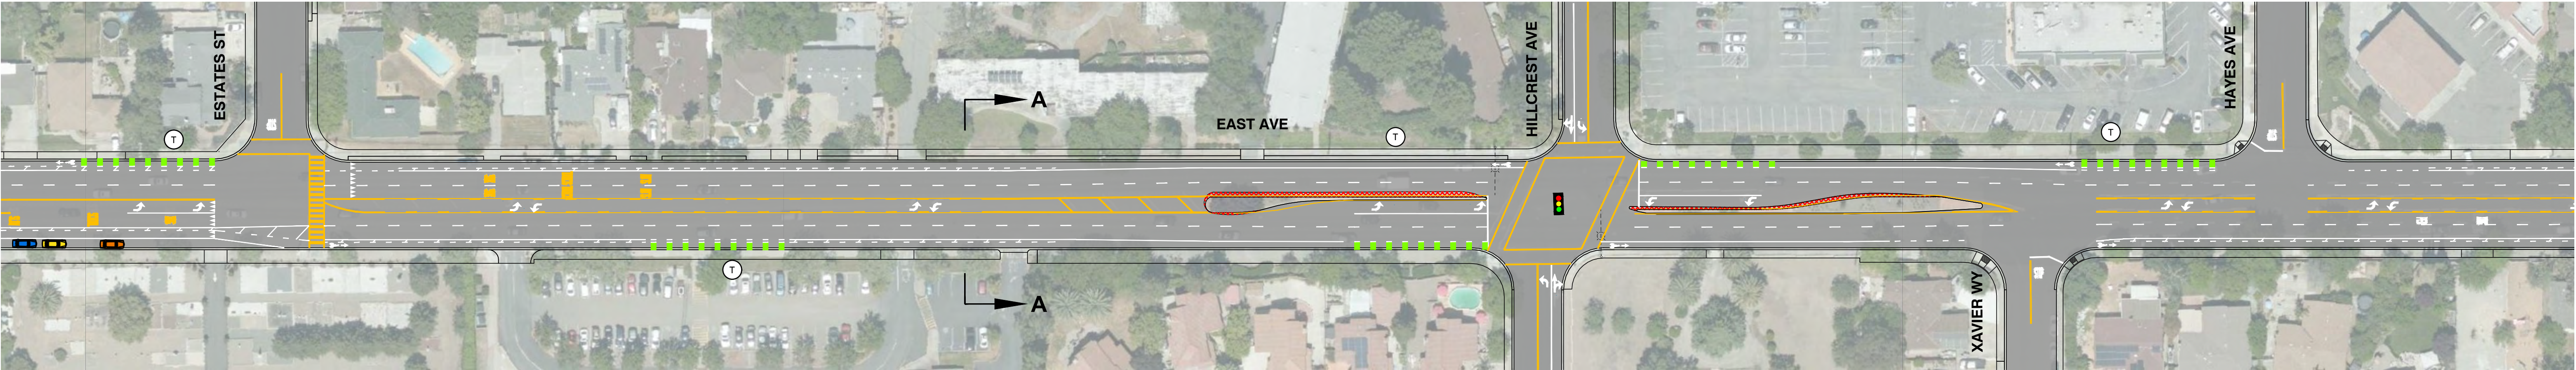


REFINED ALTERNATIVE

Legend


- Transit (Bus) Stop
- New Sidewalk/Bulbout/Median Installation
- Remove existing median for new lane geometry

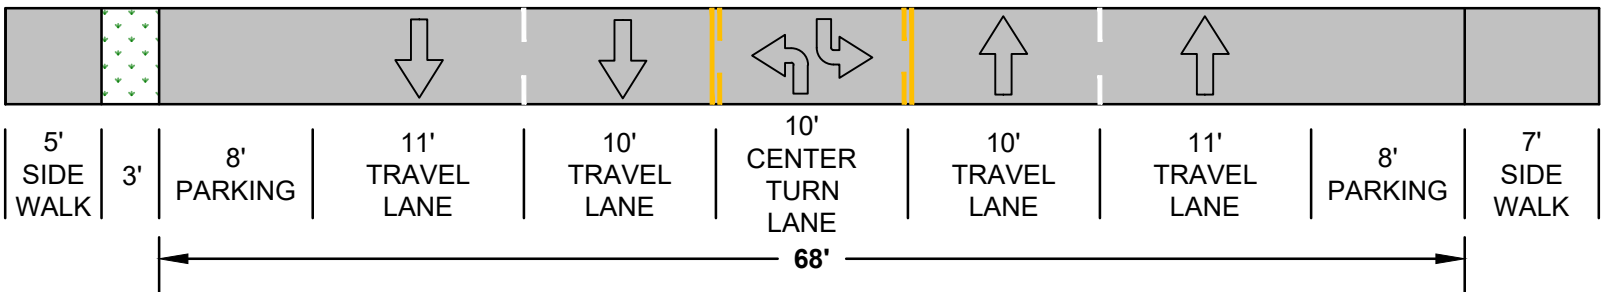


EXISTING

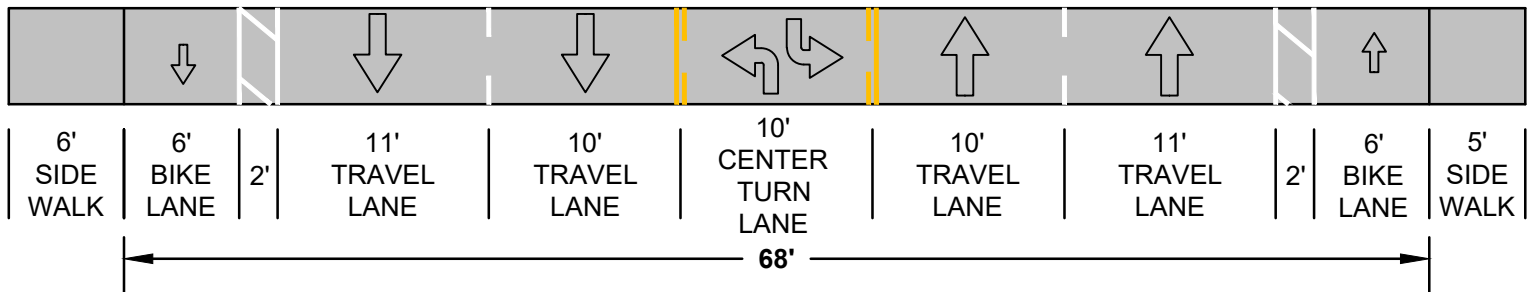

REFINED ALTERNATIVE

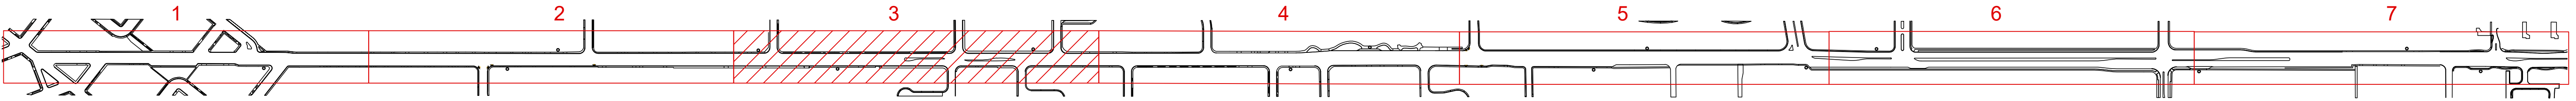


KEY MAP

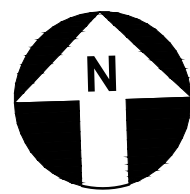


Legend

T = Transit(Bus) Stop

EAST AVENUE
CONCEPTUAL ALTERNATIVES

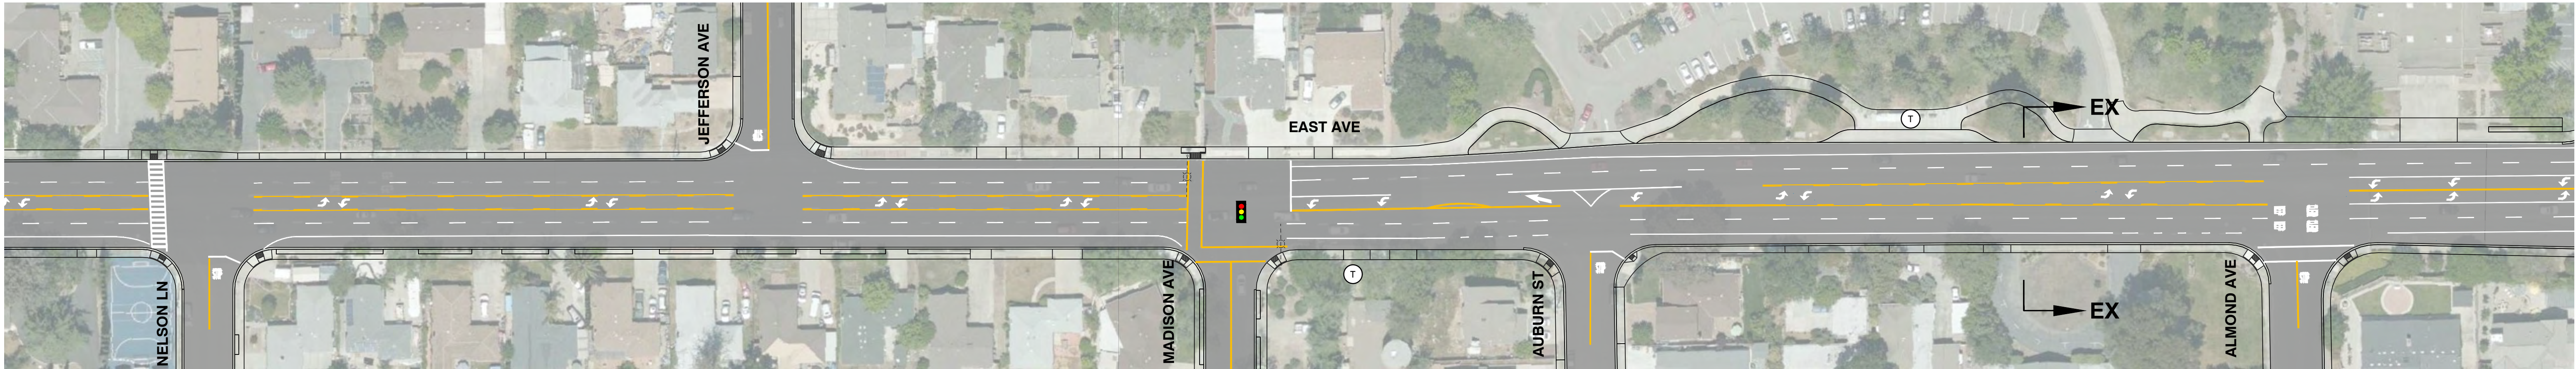

EXISTING

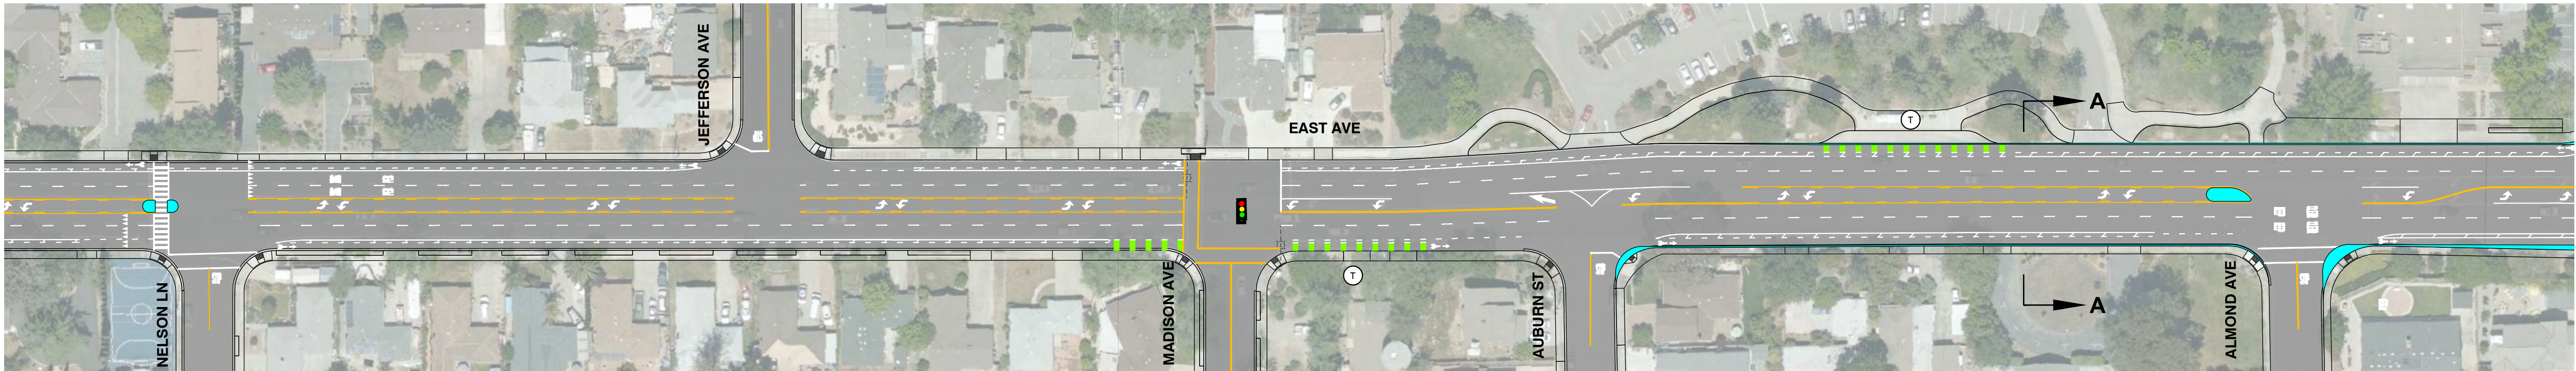


REFINED ALTERNATIVE


Legend

T Transit(Bus) Stop


New Sidewalk/Bulbout/Median Installation

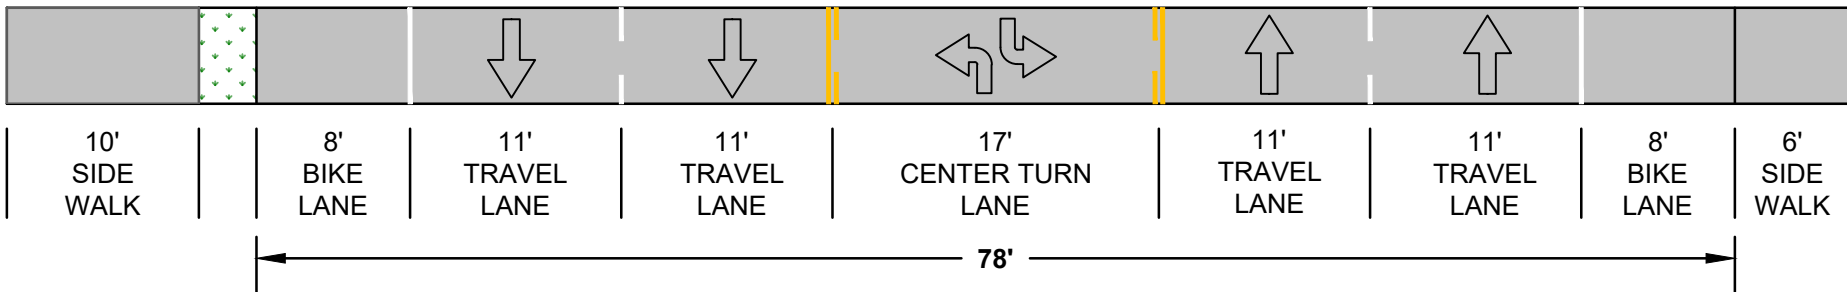


EXISTING

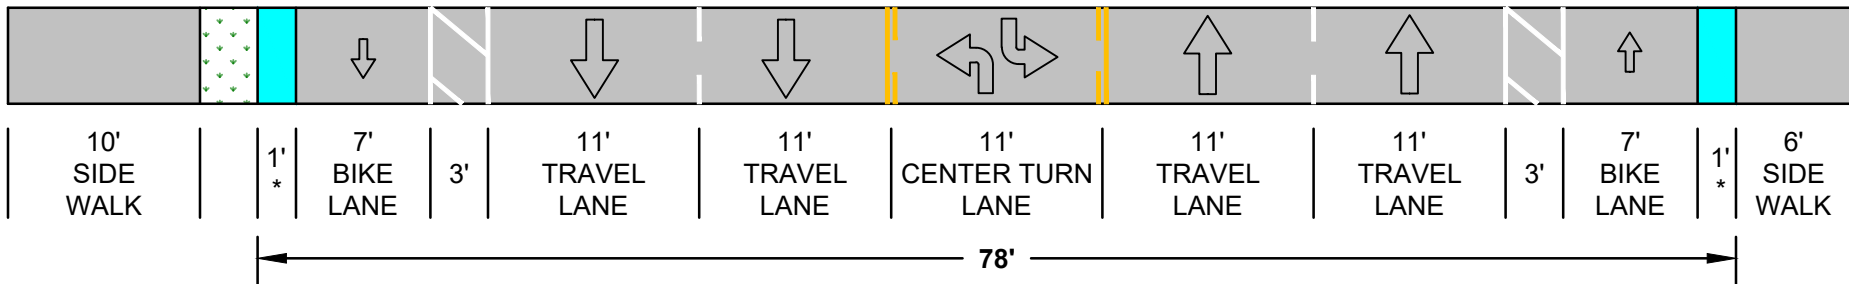

REFINED ALTERNATIVE

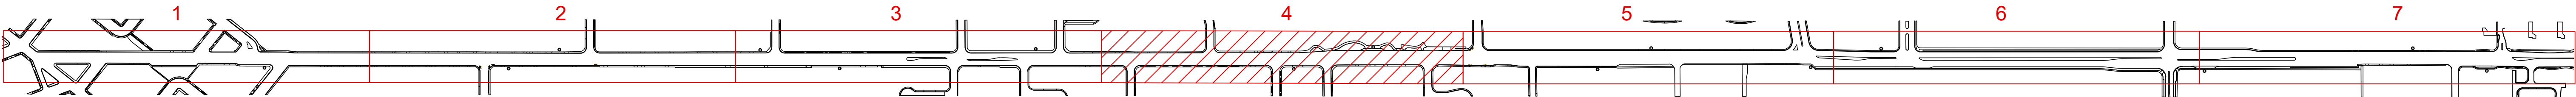


KEY MAP

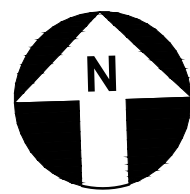


Legend

T = Transit(Bus) Stop

EAST AVENUE
CONCEPTUAL ALTERNATIVES

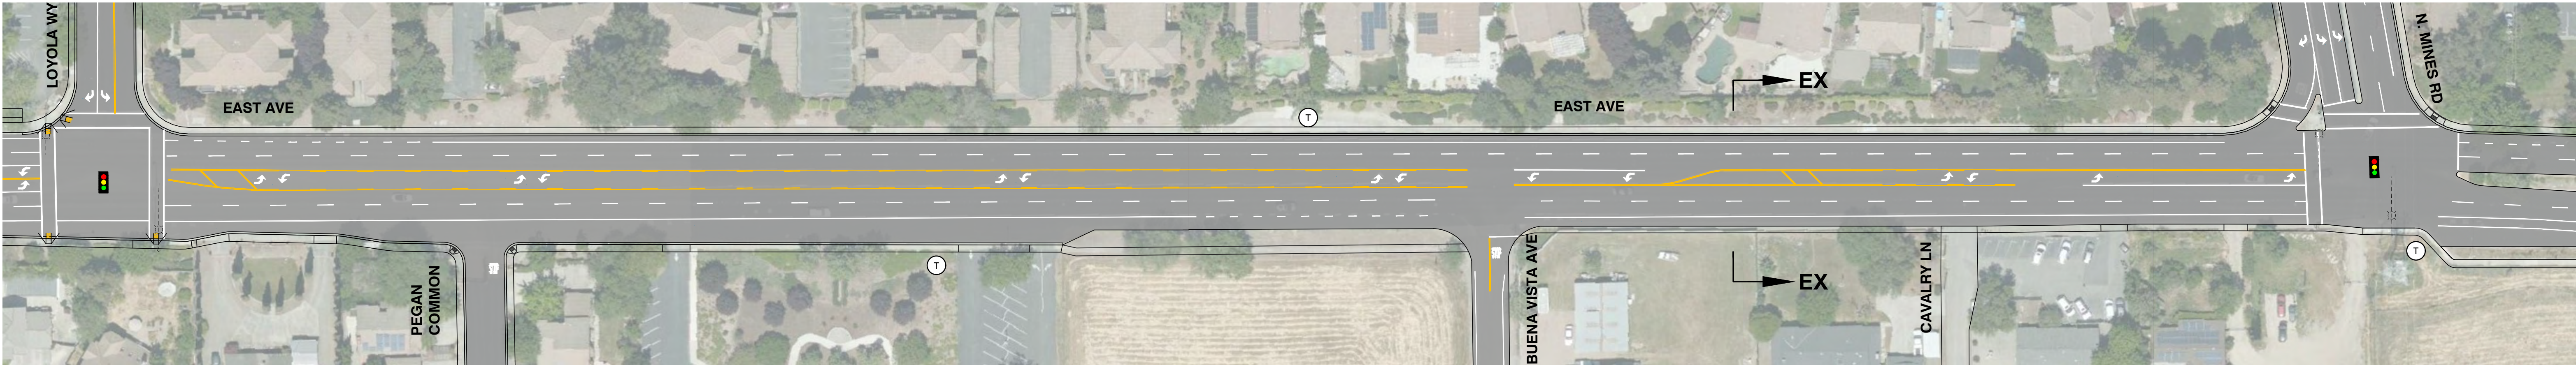

EXISTING

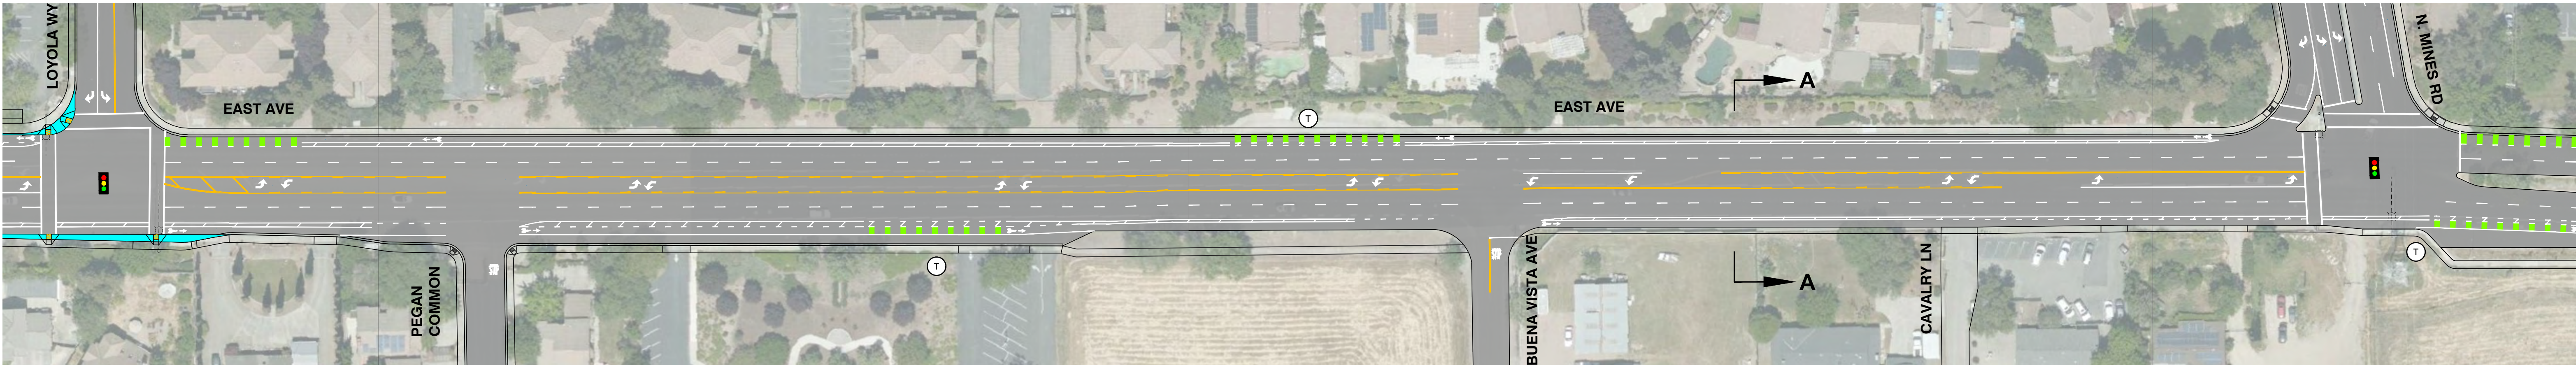


REFINED ALTERNATIVES


Legend

T Transit(Bus) Stop


New Sidewalk/Bulbout/Median Installation

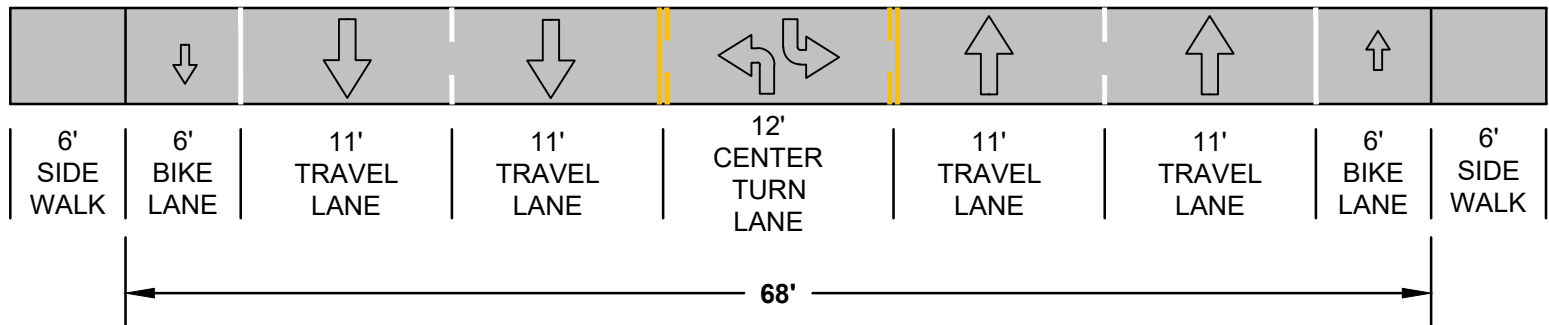


EXISTING

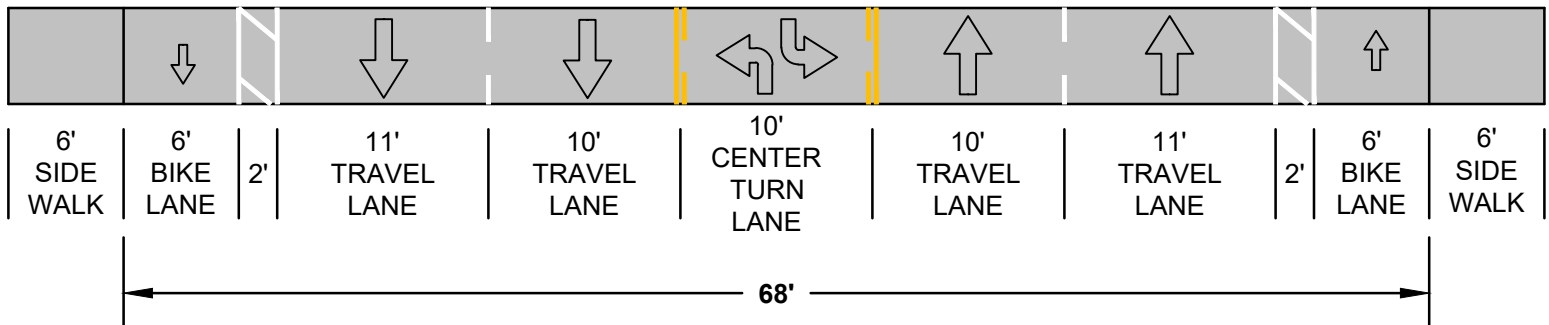

REFINED ALTERNATIVE

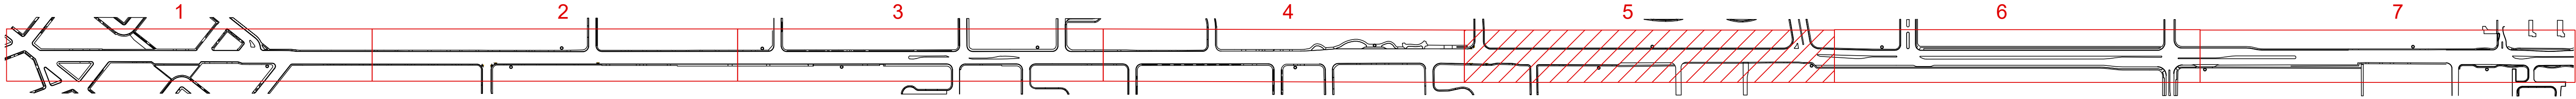

KEY MAP

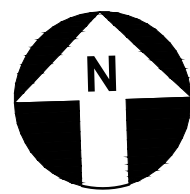

Legend

⊙ = Transit(Bus) Stop

EAST AVENUE
CONCEPTUAL ALTERNATIVES



EXISTING




REFINED ALTERNATIVE


Legend

⊙ Transit(Bus) Stop


New Sidewalk/Bulbout/Median Installation

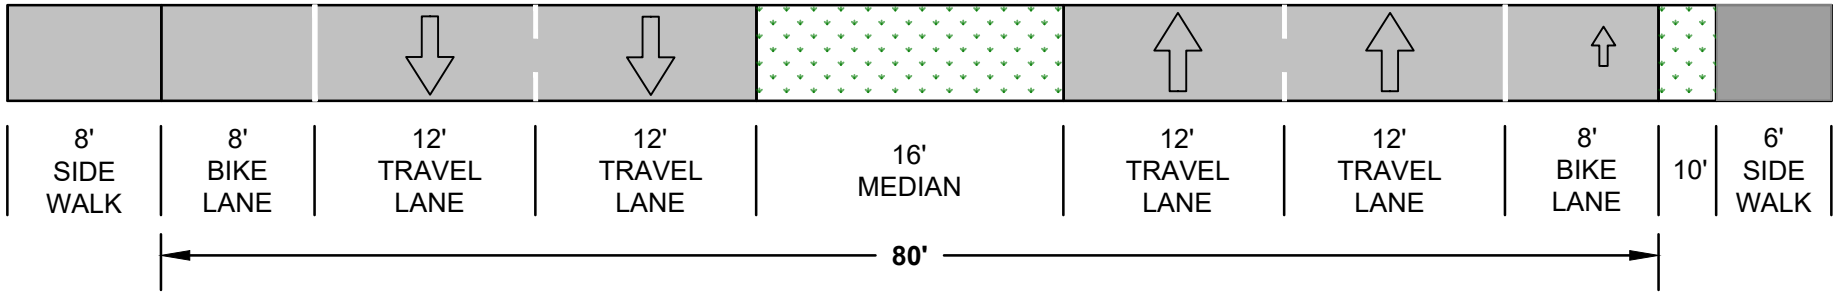


EXISTING

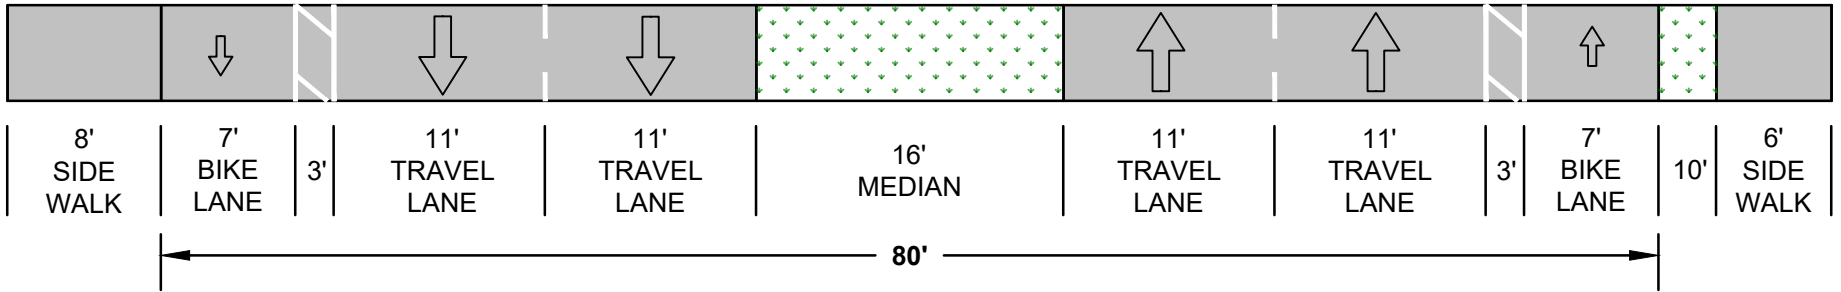

REFINED ALTERNATIVE

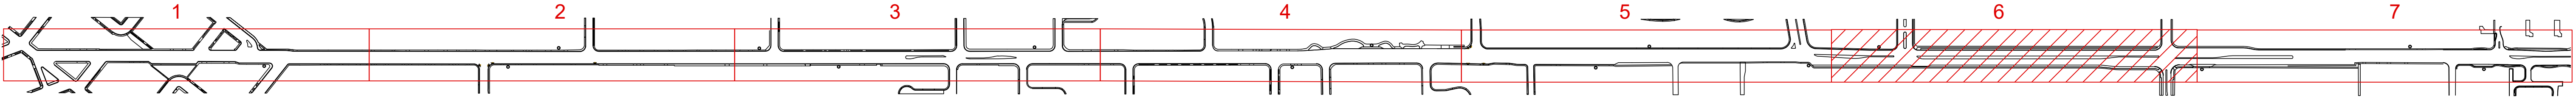


KEY MAP

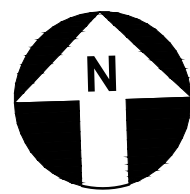


Legend
T = Transit(Bus) Stop

**EAST AVENUE
CONCEPTUAL ALTERNATIVES**

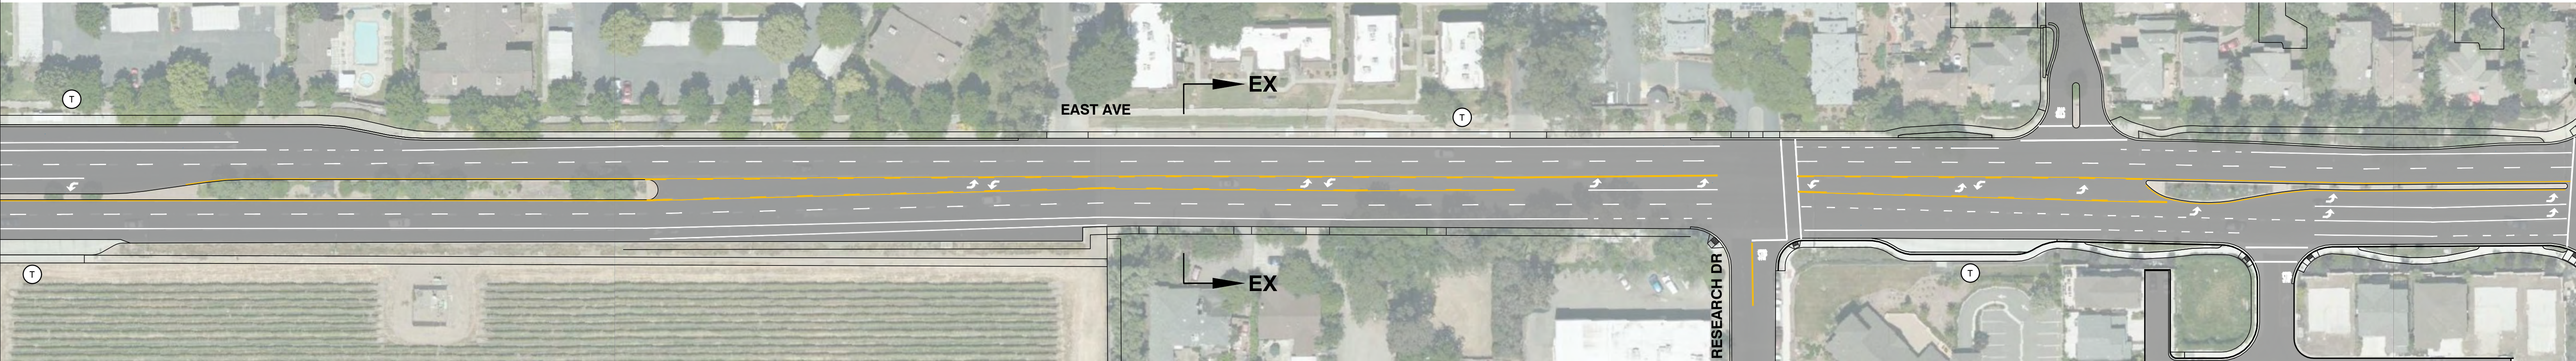


EXISTING

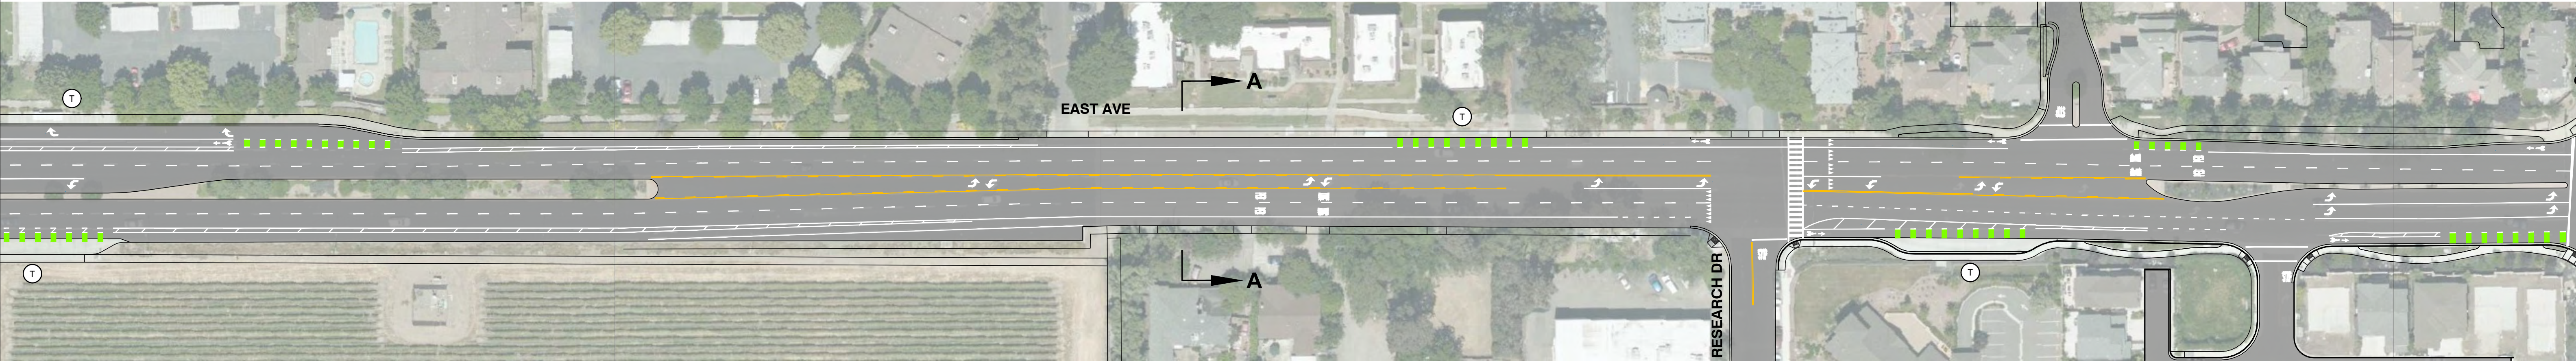


REFINED ALTERNATIVE


Legend
T Transit(Bus) Stop
New Sidewalk/Bulbout/Median Installation

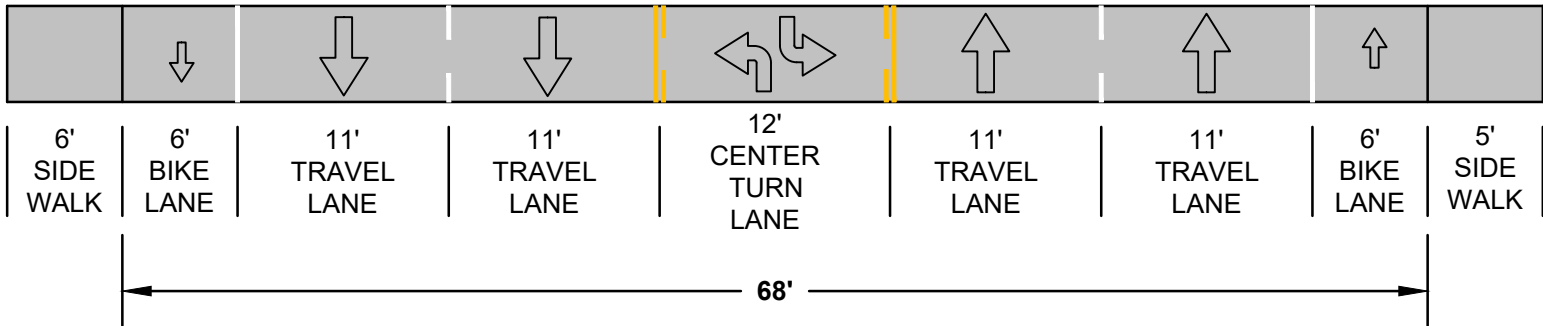

EXISTING

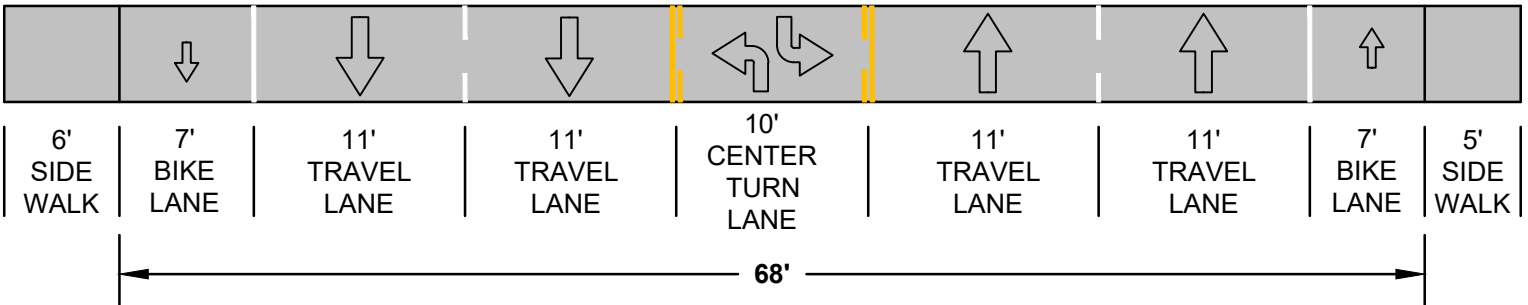

REFINED ALTERNATIVE

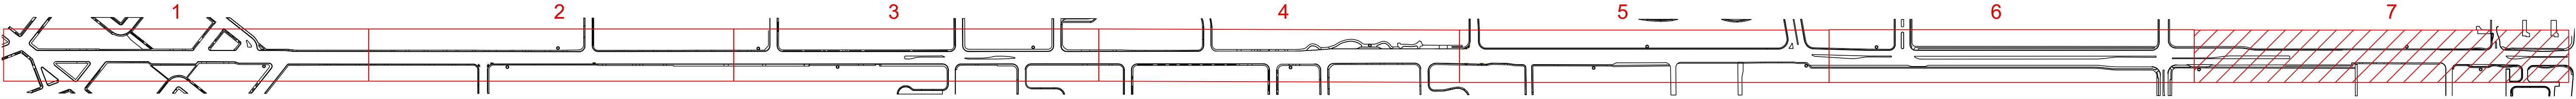

KEY MAP